

RESOLUTION NO. \_\_\_\_\_


A RESOLUTION AUTHORIZING THE OFFICE OF THE CITY ATTORNEY TO INSTITUTE EMINENT DOMAIN PROCEEDINGS AGAINST JAMES P. LITTLE, M.D. ON THE PROPERTY LOCATED AT 1335 O'GRADY DRIVE, CHATTANOOGA, TN 37419.

---

BE IT RESOLVED BY THE CITY COUNCIL OF THE CITY OF CHATTANOOGA, TENNESSEE, That the Office of the City Attorney be and is hereby authorized to institute eminent domain proceedings against James P. Little, M.D. on the property located at 1335 O'Grady Drive, Chattanooga, TN 37419, Tax Map No. 134-034.03, for a Sanitary Sewer Easement, for an appraised estimated total amount of \$4,376.25.


ADOPTED: \_\_\_\_\_, 2013

/mms

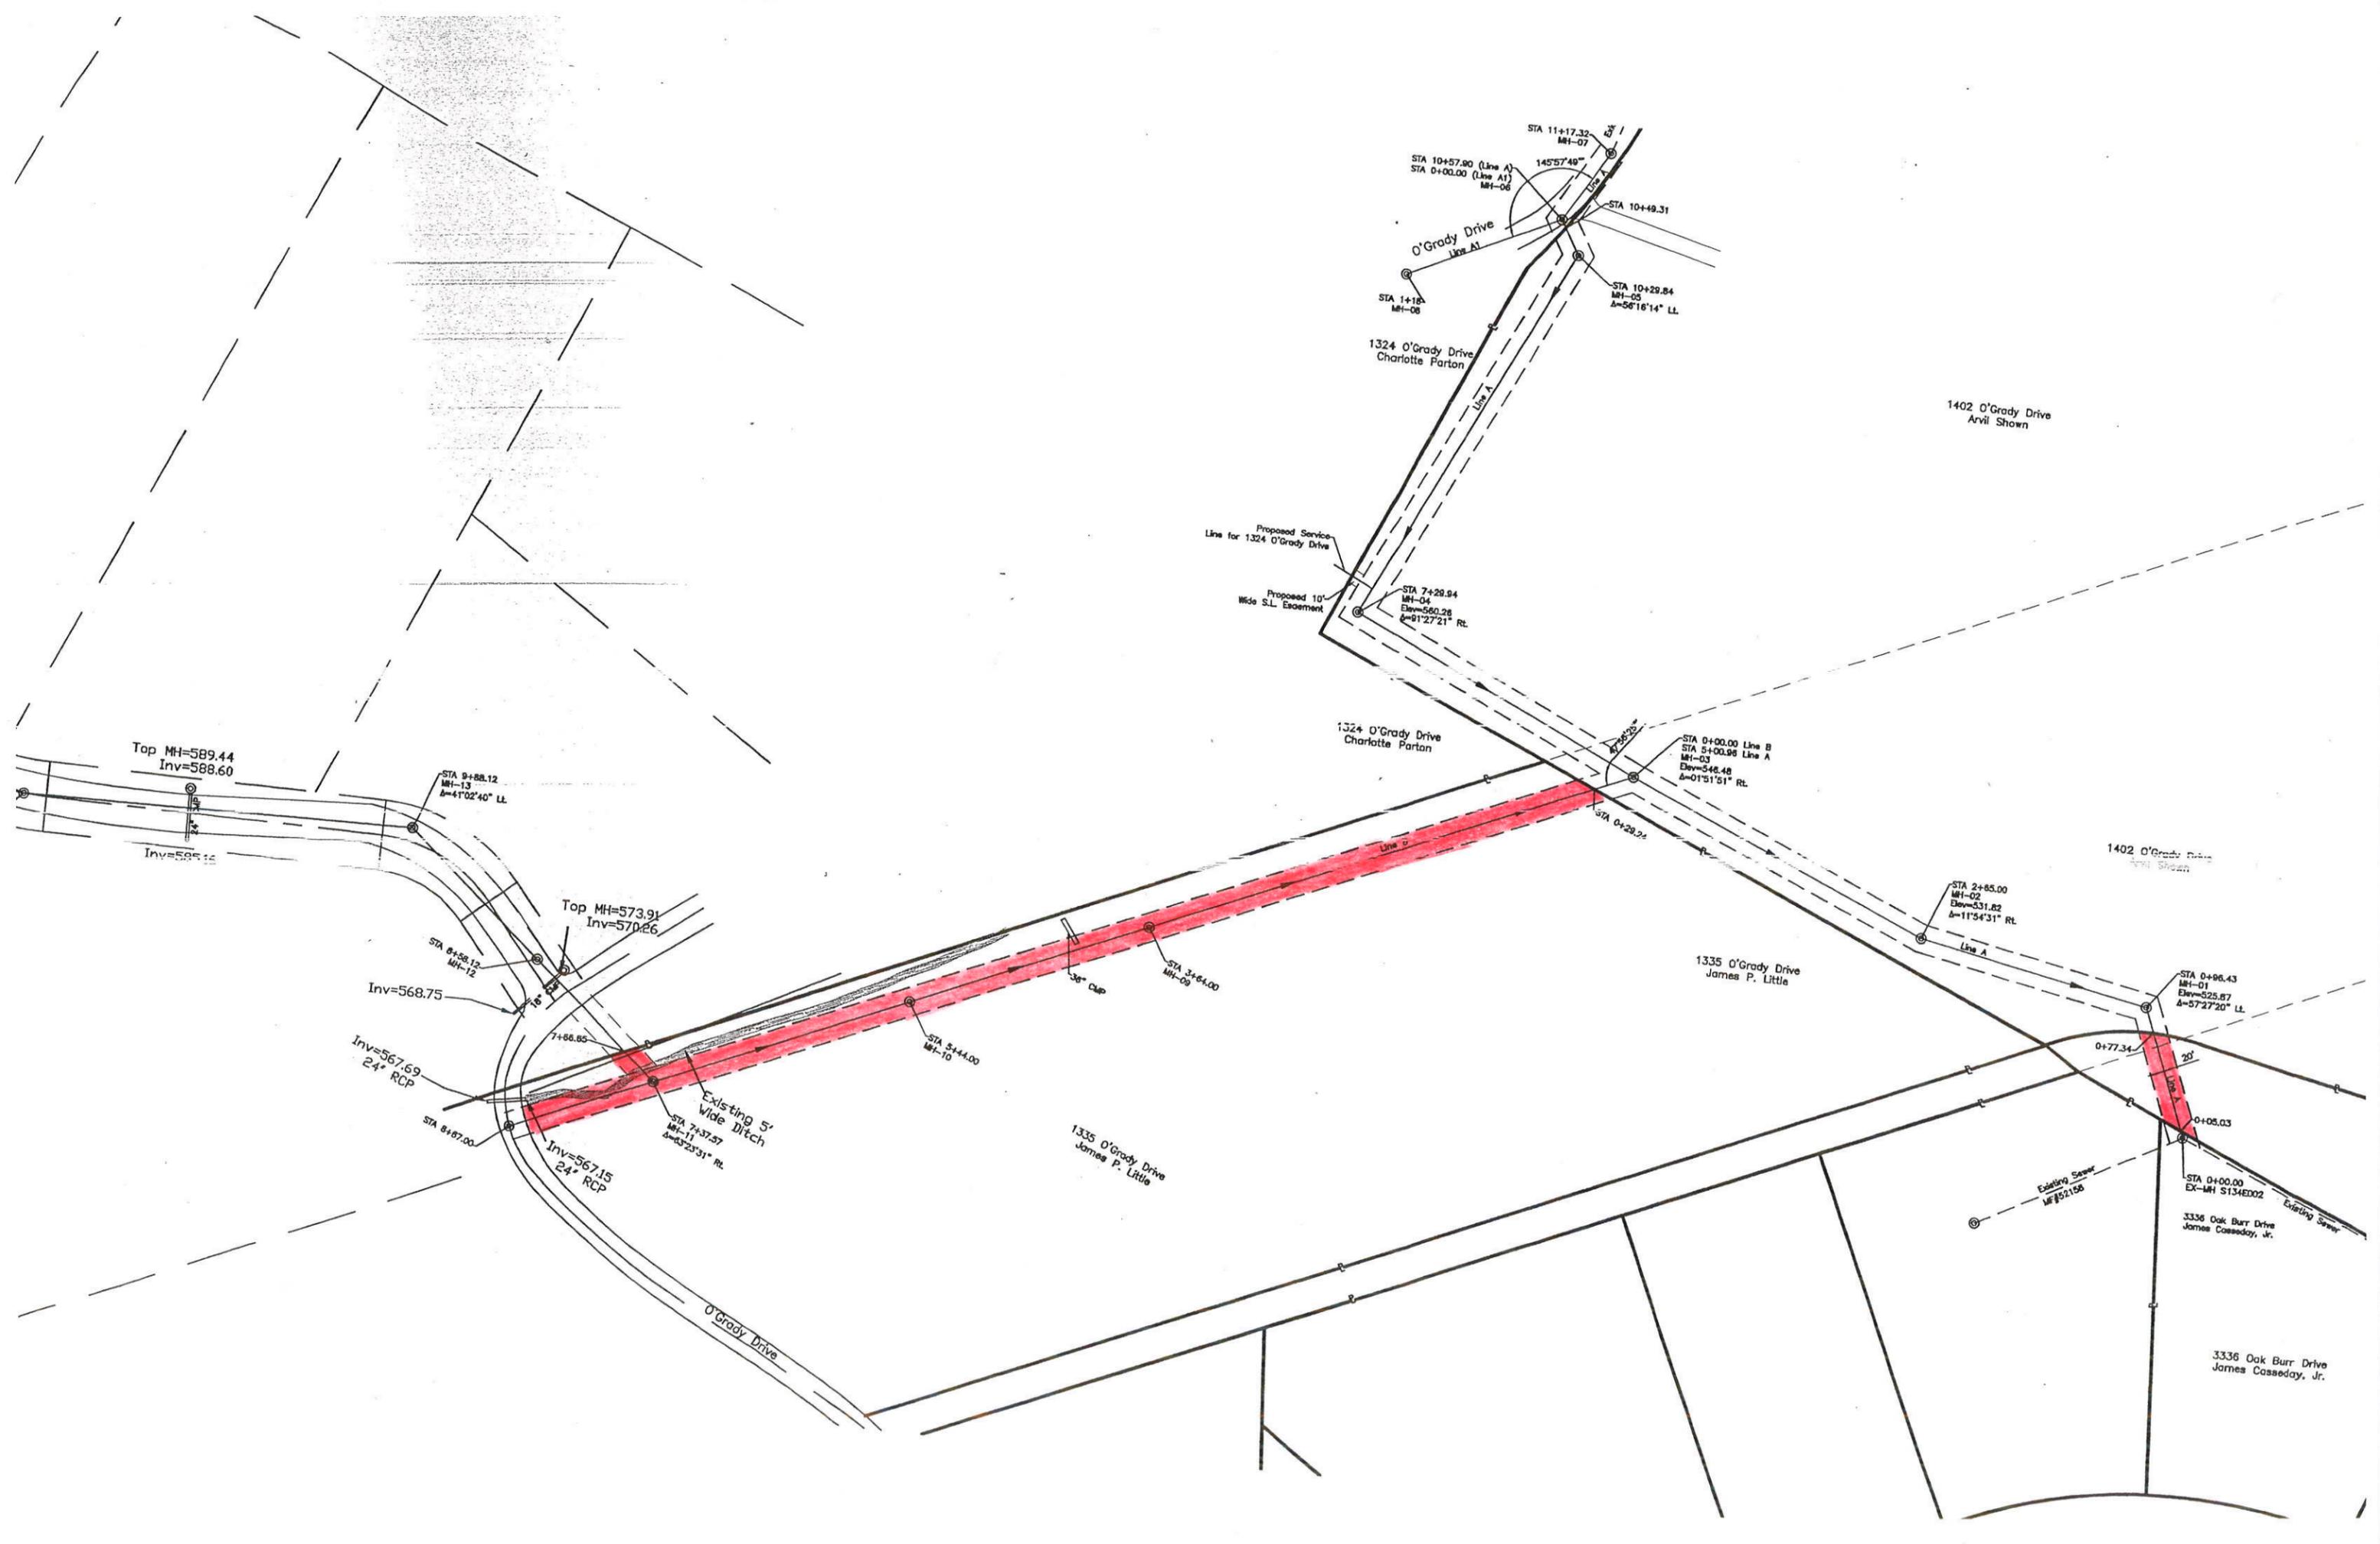

# 1402 O'Grady Drive


Arvil Shown

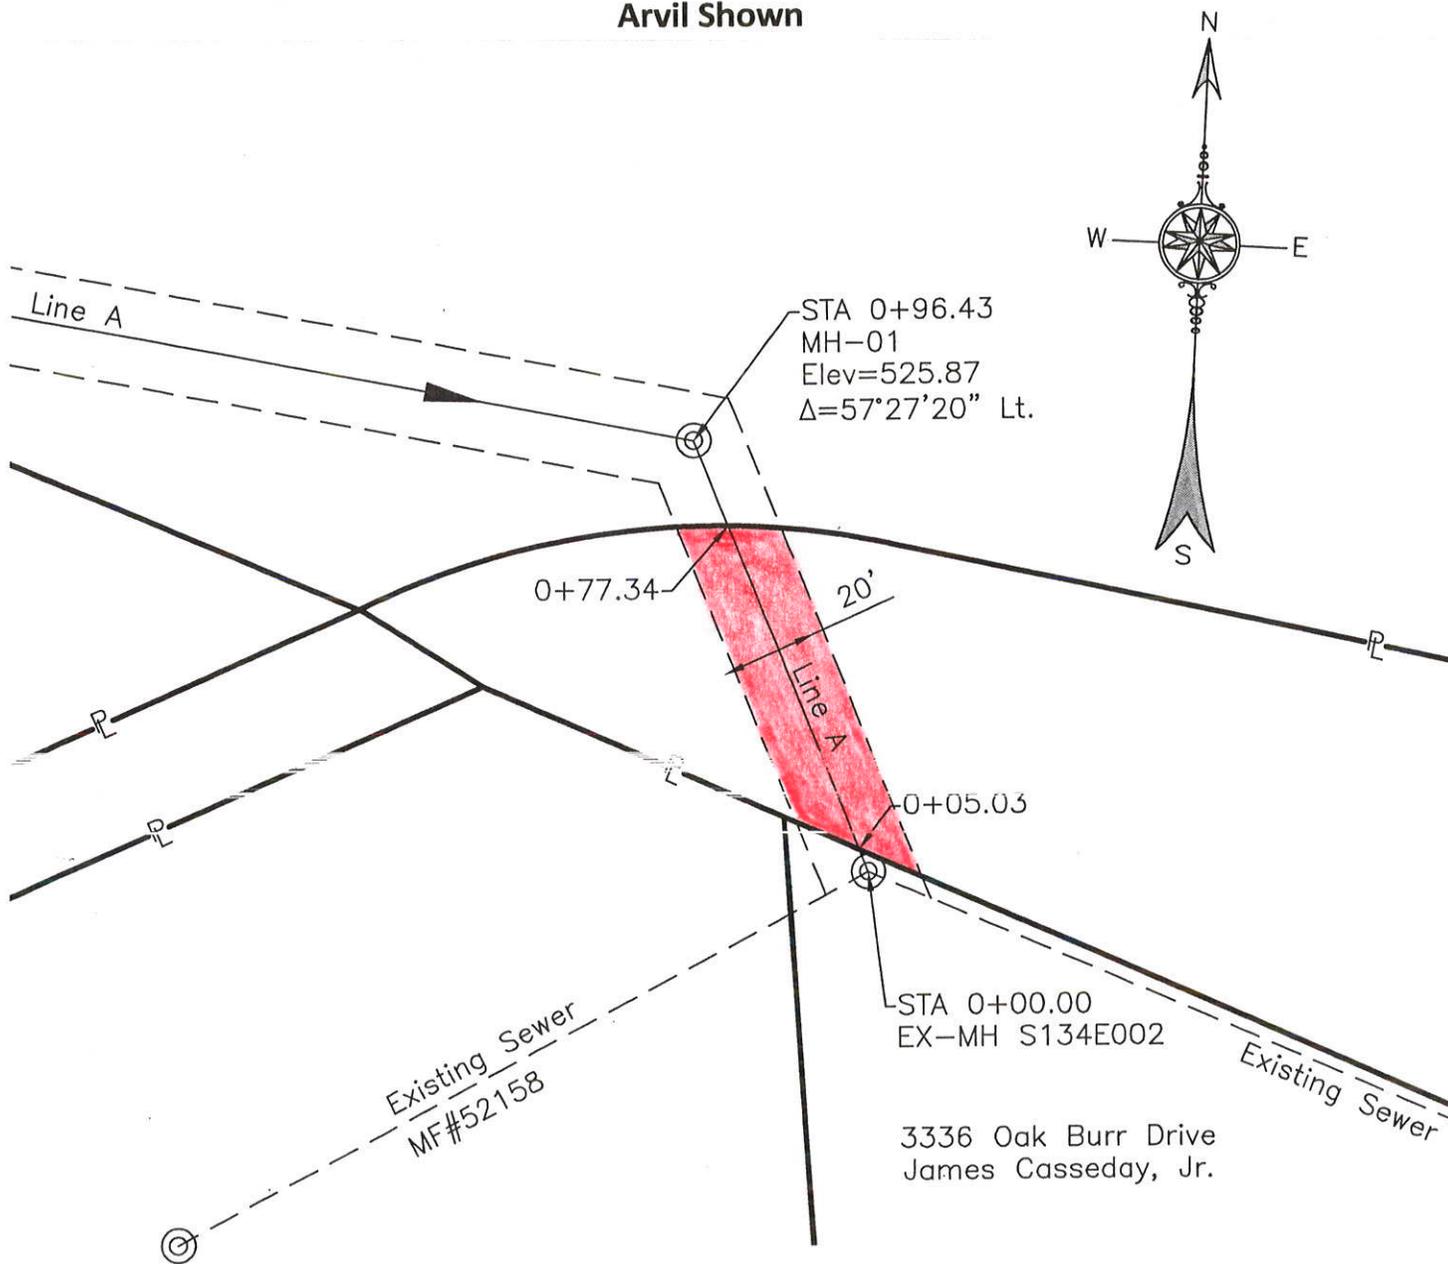

22 Old Farm Subdivision  
Of the WT Burgess Property  
Pb 29 Pg 174  
20' Wide Sewer Easement  
Plus 50' Temporary  
Construction Easement

Scale 1"=40'  
11-4-2013

| Tract No.   | OWNERSHIP |   | Deed Book & Page | R/W Required Sq. Feet |
|---|-----------|---|------------------|-----------------------|
|   | 2         | James P. Little                                   |                  | 6423-515              |
| CITY OF CHATTANOOGA<br>DEPARTMENT OF PUBLIC WORKS<br>ENGINEERING DIVISION |           | Sewer Extention<br>Line A<br>Project No. W-13-004 |                  | SE-2                  |

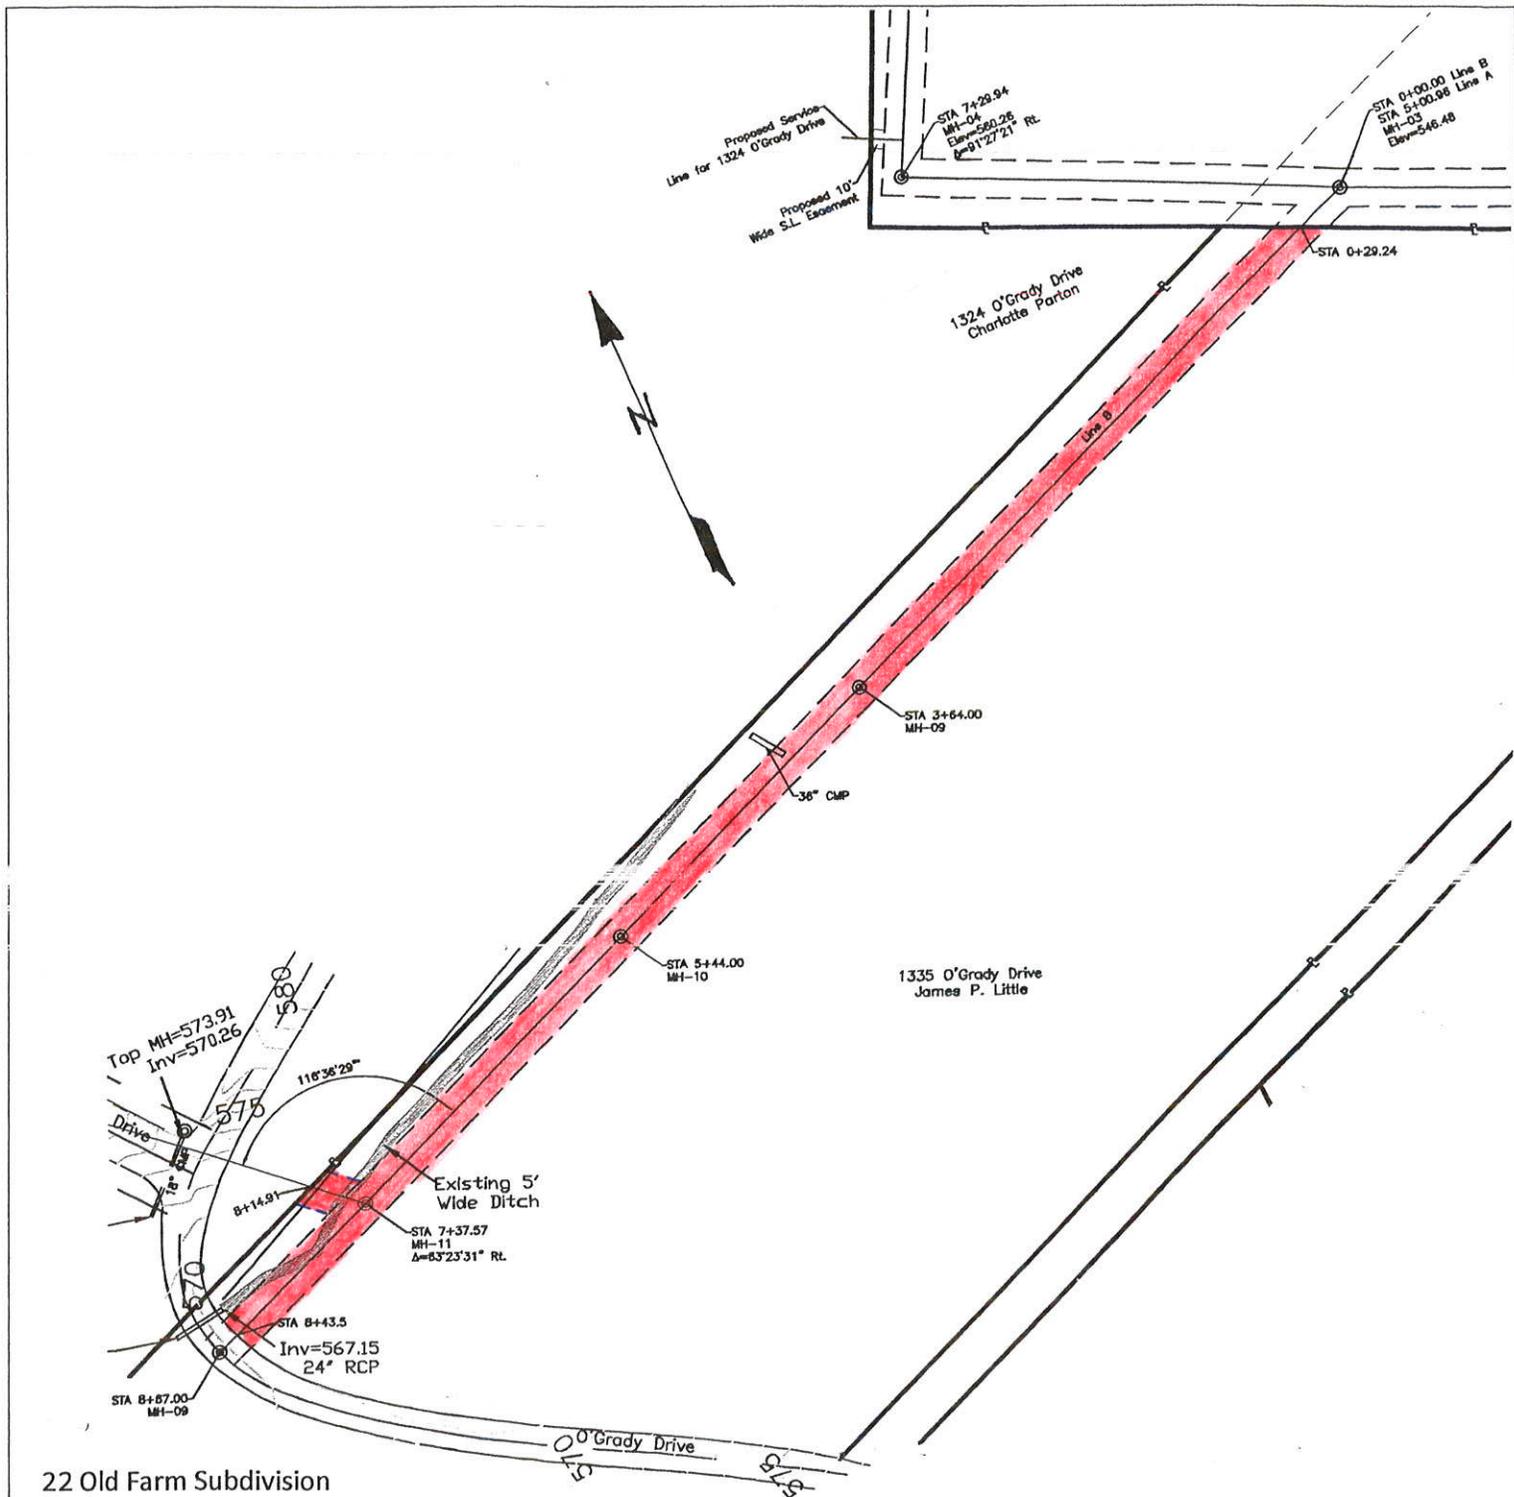

22 Old Farm Subdivision  
 Unit Two (2)  
 Pb 29 Pg 174  
 20' Wide Sewer Easement  
 Plus 50' 25' each side Temporary Construction Easement

Scale 1"=100  
 11-4-2013

| Tract No.   | OWNERSHIP       | Deed Book & Page  | R/W Required Sq. Feet |
|---|-----------------|---|-----------------------|
| 2   | James P. Little | 6423-515  | 16,540                |
| CITY OF CHATTANOOGA<br>DEPARTMENT OF PUBLIC WORKS<br>ENGINEERING DIVISION |                 | Sewer Extention<br>Line B<br>Project No. W-13-004<br><br>SE-2 |                       |