

RESOLUTION NO. _____

A RESOLUTION AUTHORIZING W. DAVID JONES C/O WILLIAM S. REASON TO USE TEMPORARILY THE RIGHT-OF-WAY LOCATED AT 505 CHEROKEE BOULEVARD TO INSTALL A SIGN ABOVE THE CANOPY AND TO INSTALL AND DISPLAY A SCULPTURE, AS SHOWN ON THE MAPS, DRAWING, PHOTOS, AND SKETCHES ATTACHED HERETO AND MADE A PART HEREOF BY REFERENCE, SUBJECT TO CERTAIN CONDITIONS.

BE IT RESOLVED BY THE CITY COUNCIL OF THE CITY OF CHATTANOOGA, TENNESSEE, That W. DAVID JONES C/O WILLIAM S. REASON, (hereinafter referred to as “Temporary User”) be and is hereby permitted to use temporarily the right-of-way located at 505 Cherokee Boulevard to install a sign above the canopy and to install and display a sculpture, as shown on the maps, drawing, photos, and sketches attached hereto and made a part hereof by reference.

BE IT FURTHER RESOLVED, That said temporary usage shall be subject to the following conditions:

1. Temporary User may execute the Indemnification Agreement prior to the granting of a temporary use by the City Council provided that any obligation to Indemnify and hold the City of Chattanooga, its officers, agents and employees harmless for any claims for damages for injuries to persons or property shall be void if the Temporary Use is not granted to applicant by the Chattanooga City Council. Temporary User agrees to comply with all terms and conditions of the Indemnification Agreement in the event a temporary use is granted by the City Council.

2. Temporary User agrees to vacate the property and temporary use upon reasonable notice from the City to do so.

3. Temporary User shall provide adequate access for maintenance of any utilities located within the easement.

4. If the sculpture is to be removed at any time, Temporary User will be responsible for its removal followed by full repairs of the sidewalk within ten (10) days of removal of the art.

ADOPTED: _____, 2014

/mms

INDEMNIFICATION AGREEMENT

This Indemnification Agreement is entered into by and between THE CITY OF CHATTANOOGA, TENNESSEE (hereinafter the “City”), and W. DAVID JONES C/O WILLIAM S. REASON (hereinafter “Temporary User”), this _____ day of _____, 2014.

For and in consideration of the granting of the temporary usage of the right-of-way located at located at 505 Cherokee Boulevard to install a sign above the canopy and to install and display a sculpture, as shown on the maps, drawing, photos, and sketches attached hereto and made a part hereof by reference, the receipt of which is hereby acknowledged, Temporary User agrees as follows:

1. Temporary User may execute the Indemnification Agreement prior to the granting of a temporary use by the City Council provided that any obligation to Indemnify and hold the City of Chattanooga, its officers, agents and employees harmless for any claims for damages for injuries to persons or property shall be void if the Temporary Use is not granted to applicant by the Chattanooga City Council. Temporary User agrees to comply with all terms and conditions of the Indemnification Agreement in the event a temporary use is granted by the City Council.

2. Temporary User shall vacate the property and temporary use upon reasonable notice from the City to do so; the parties hereto agree that “reasonable notice” shall be deemed to be thirty (30) days. Temporary User shall restore the property to its original condition when it is returned to the City.

3. Temporary User shall provide adequate access for maintenance of any utilities located within the easement.

4. If the sculpture is to be removed at any time, Temporary User will be responsible

for its removal followed by full repairs of the sidewalk within ten (10) days of removal of the art.

_____, 2014
Date

BY: _____
William S. Reason

CITY OF CHATTANOOGA, TENNESSEE

_____, 2014
Date

BY: _____
Andy Berke, Mayor

City of Chattanooga



Resolution Request Form

(This form is only required for resolutions requiring expenditure of City funds)

Date: January 27, 2013

Preparer: Fritz Brogdon

Department: Transportation

Brief Description of Purpose for Resolution:

Resolution Number (if approved by Council): District 1

A City Council Action is requested to authorize the request of W. David Jones c/o Williams S. Reason for the Temporary Usage No. 125298 & 126279 for the right of way of 505 Cherokee Boulevard to install a sign above the canopy as shown on the attached map and drawing and to install and display a sculpture as shown on the attached maps, photos and sketeches.

Name of Vendor/Contractor/Grant, etc.	<u>N/A</u>	New Contract/Project? (Yes or No)	<u>N/A</u>
Total project cost \$	<u>N/A</u>	Funds Budgeted? (YES or NO)	<u>N/A</u>
Total City of Chattanooga Portion \$	<u>N/A</u>	Provide Fund	<u>N/A</u>
City Amount Funded \$	<u>N/A</u>	Provide Cost Center	<u>N/A</u>
New City Funding Required \$	<u>N/A</u>	Proposed Funding Source if not budgeted	<u>N/A</u>
City's Match Percentage %	<u>N/A</u>	Grant Period (if applicable)	<u>N/A</u>

List all other funding sources and amount for each contributor.

<u>Amount(s)</u>	<u>Grantor(s)</u>
\$	

Agency Grant Number _____

CFDA Number if known _____

Other comments: (Include contingency amount, contractor, and other information useful in preparing resolution)

Approved by:

Reviewed by: FINANCE OFFICE

DESIGNATED OFFICIAL/ADMINISTRATOR

Please submit completed form to @budget, City Attorney and City Finance Officer

Memorandum

To: Bill Payne
From: Ed Bowen
cc: Dennis Malone
Date: January 24, 2014
Re: Temporary Usage Request #125298 and #126279
William S. Reason for W. David Jones
505 Cherokee Blvd.
Recommendations Regarding Temporary Usage Request

I have completed my review of Mr. Reason's request regarding the Temporary Usage of the right-of-way to install a sign above the canopy as shown on the attached map and drawing and to install and display a sculpture as shown on the attached maps, photos, and sketches. My comments are as follows:


- The sign will not project beyond the canopy into the sidewalk's air space.
- The sculpture is to be 10' tall by 4' wide (maximum) at its base by 2' deep.
- The sculpture's foundation is to be included.

After review, granting this Temporary Usage will not conflict with the public's interest. Therefore, I recommend that the request for *Temporary Usage be granted with the following condition:*


- If the sculpture is to be removed at anytime, the applicant will be responsible for its removal followed by full repairs of the sidewalk within ten days of removal of the art.

Certified Lighting Inc/William Reason
505 Cherokee Blvd


Temp Usage: Sign mounted to the side of the bldg.

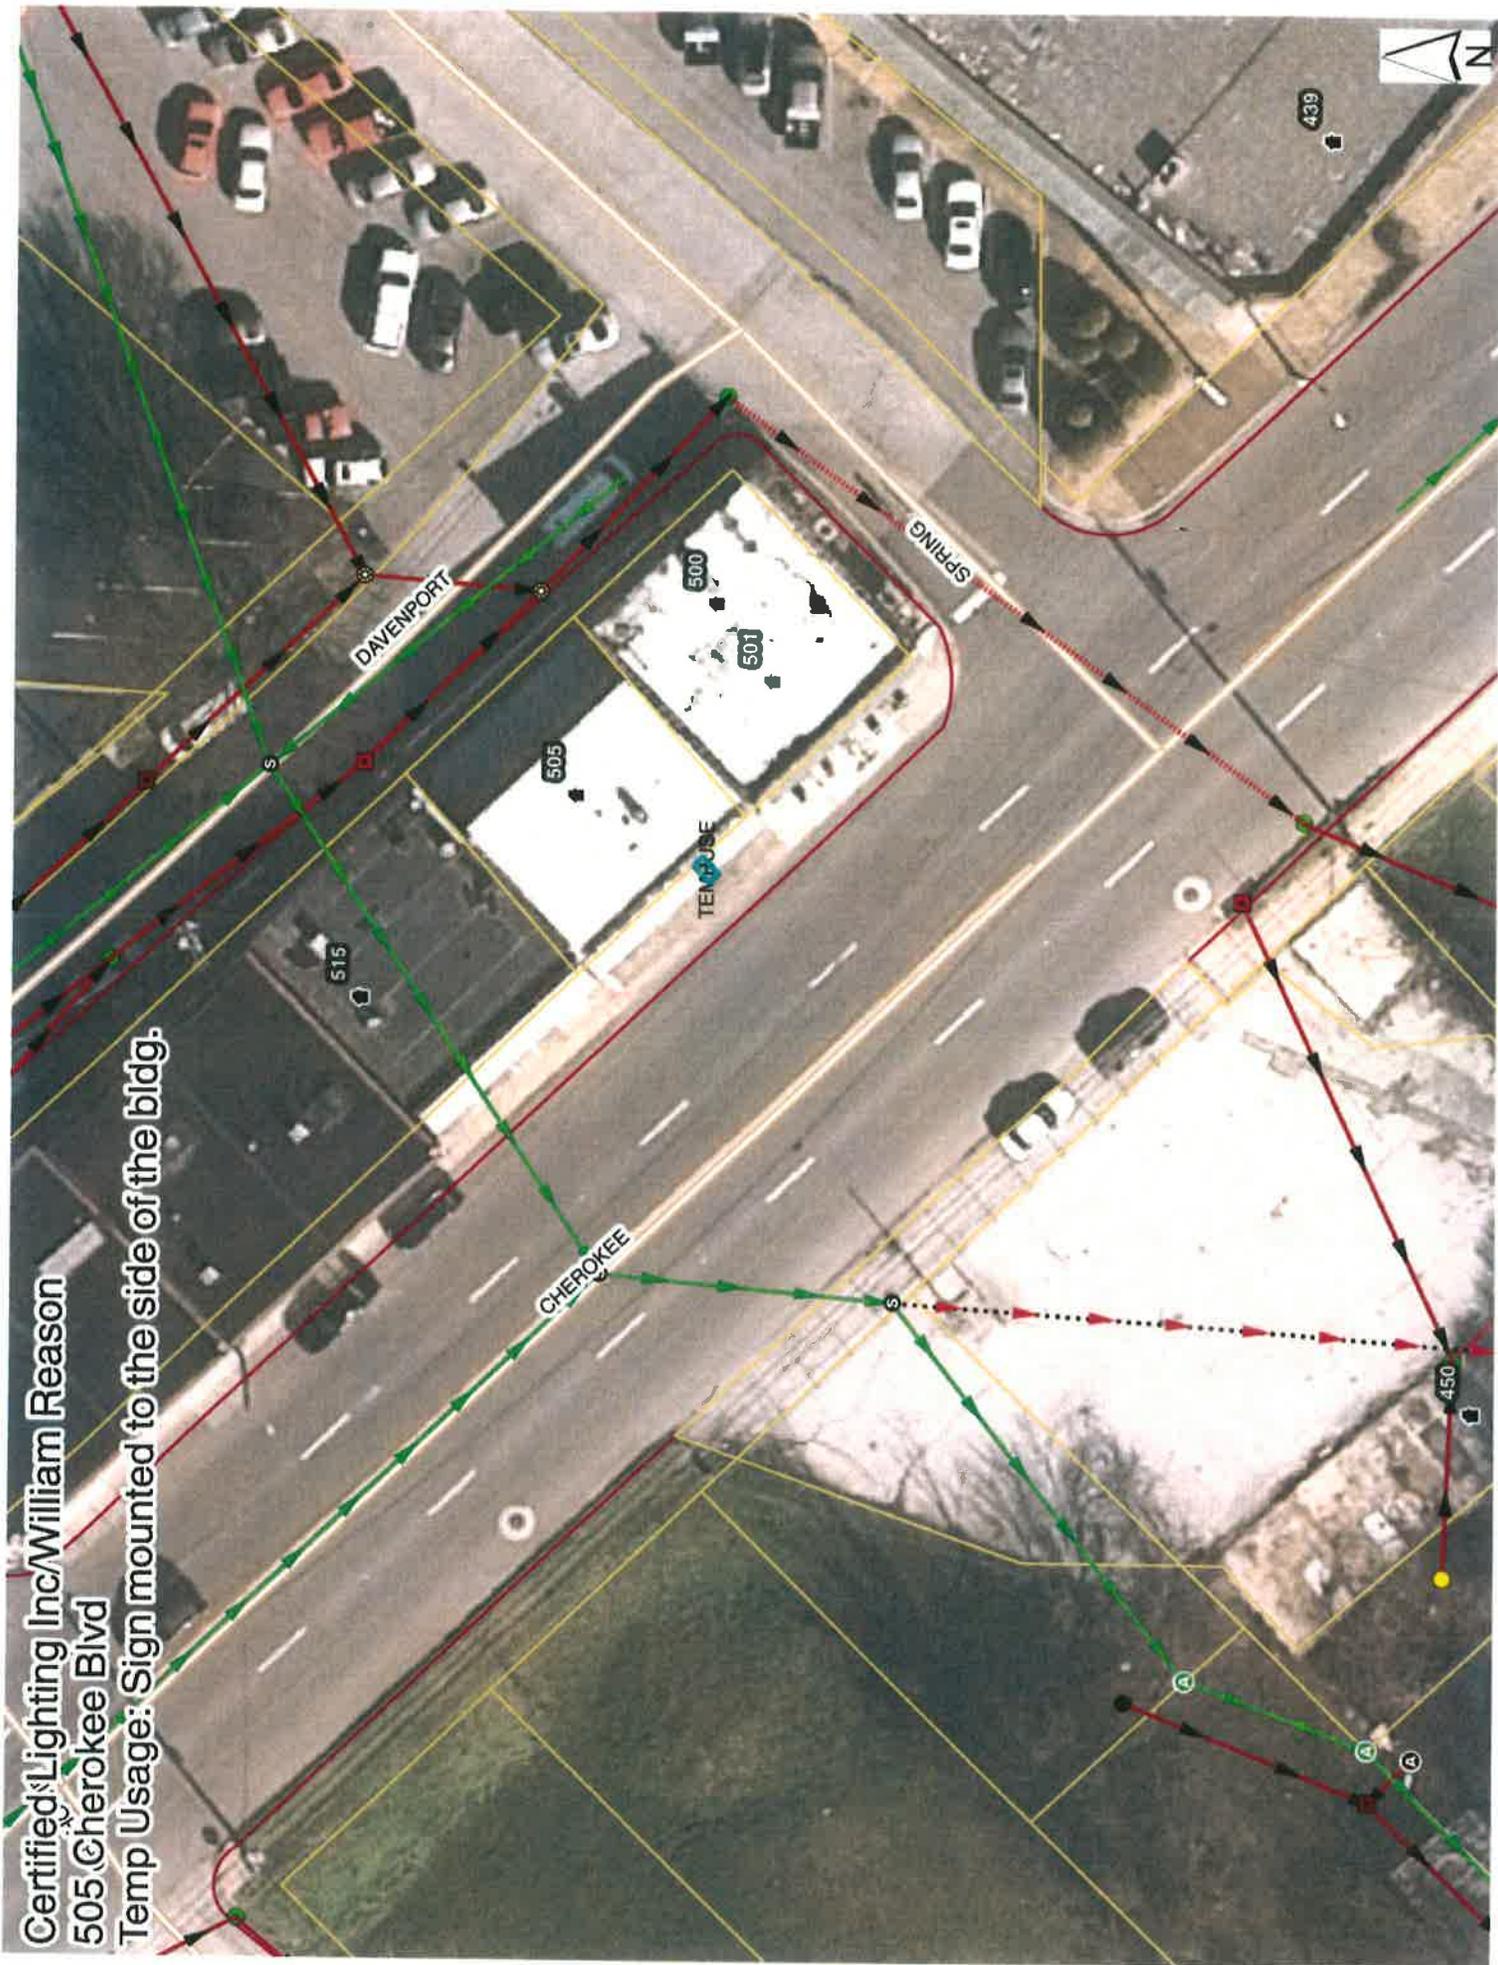

305 Cherokee Blvd

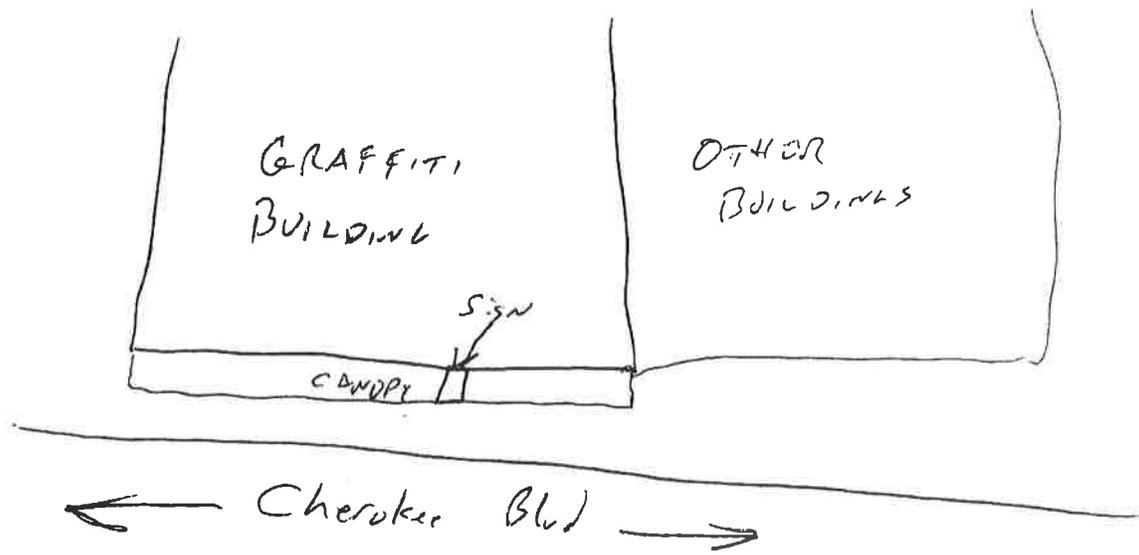

24" x 50"

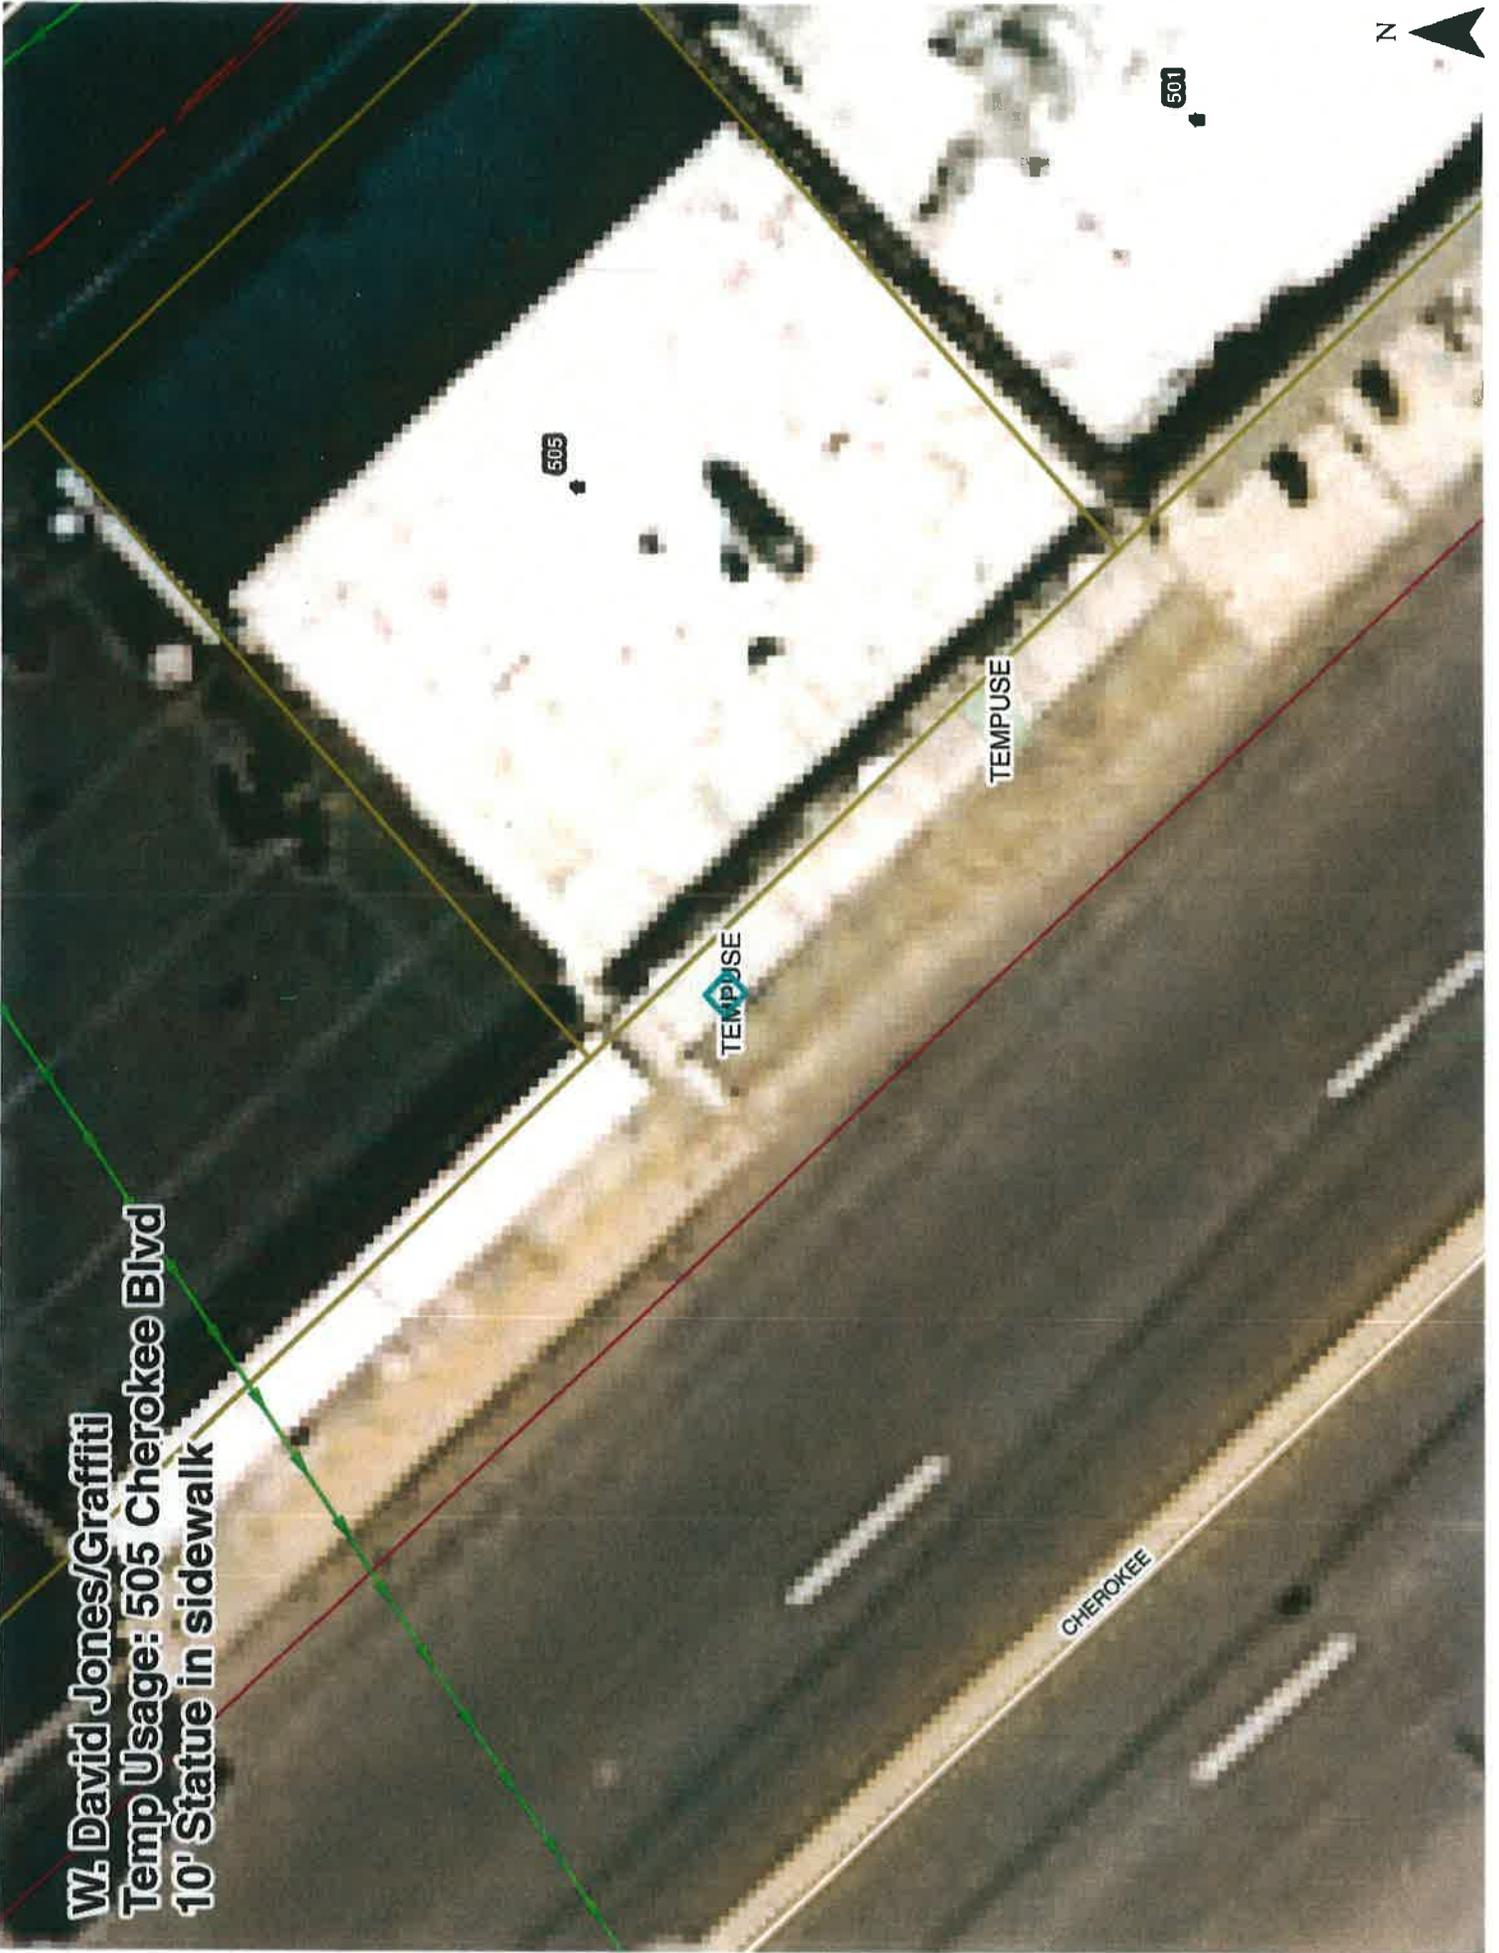

W. David Jones/Graffiti
Temp Usage: 505 Cherokee Blvd
10' Statue in sidewalk

TEMPUSE

TEMPUSE

505

501

CHEROKEE



"HARVEST" SUBJECT SCULPTURE IN PROCESS



"MONARCH" BY BRYAN RASMUSSEN, AT CHATT. STATE



SR#793047

12/11/13

WD# 125298

(Date)

For Office Use Only

Rennith Dodson
Technician Signature

12/11/13
Date

William C. Payne, P. E.
City Engineer
Development Resource Center
1250 Market Street, Suite 2100
Chattanooga, Tennessee 37402

Re: Request for Temporary Usage

Dear Mr. Payne:

This is a request for a temporary usage of Area above canopy for sign

The reason for this request is as follows:

We will install a sign above the canopy.

In making this request: Temporary User agrees as follows:

1. Temporary User will defend, indemnify, and hold harmless the City of Chattanooga, Tennessee its officers, agents, and employees from any and all claims for damages for injuries to persons or property related to or arising out of the aforementioned temporary use.
2. Temporary User will vacate the property and temporary use upon reasonable notice from the City to do so; the parties have to agree that reasonable notice shall be deemed to be thirty (30) days to restore the property to substantially the same condition that existed prior to granting the temporary use, including complying with any environmental regulations upon the request of the city to vacate the property and temporary use.
3. Temporary User will provide full access for maintenance of any utilities located within the easement.
4. Temporary User will obtain any and all other permits, variances, or approvals necessary to accommodate the temporary use.
5. Temporary user agrees to maintain the property in the condition equal to or better than the condition at the time the temporary use is granted.
6. If this request is for maintaining wells the applicant will upon satisfactory completion of use as determined by the Tennessee Department of Environment and Conservation, the wells will be abandoned using standard and acceptable practices, which shall include grouting from the bottom to top with a mixture of Portland cement and powdered bentonite and restoring the surface to its original condition as reasonably as possible.

My address and phone number are as follows:

505 Cherokee Blvd - TEMP USE PROP
405 N. Market St. Chattanooga, TN 37405
(423) 504-1661

(Non-Refundable Processing Fee \$110.00)

William S Reason
Print Applicant Name

12/11/13
Date

W. DAVID JONES
Print Owner's Name

12/11/13
Date

W. David Jones
Owner's Signature (Required)

NOTE: This application will not be processed without the owner's signature and a site map/drawing of the location.

12/11/13 (Date)


City of Chattanooga
City Engineer
Development Resource Center
1250 Market Street, Suite 2100
Chattanooga, Tennessee 37402

Re: Acting Agent Letter - Temporary Usage of Right of Way

Dear City Engineer,

I am formally requesting the City of Chattanooga accept the attached Temporary Usage of Right of Way Application submitted by my Agent William Reason, on my behalf.

Applicant Printed Name: W. David Jones

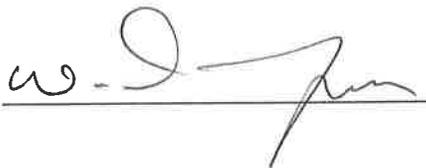Applicant Signature: 

Date: 12/11/13

Agent Printed Name: William S Reason

Agent Signature: 

Date: 12/11/13



CITY OF CHATTANOOGA
PUBLIC WORKS DEPARTMENT
SERVICE REQUEST

Date/Time Printed: 12/13/13 @ 12:48 PM

CityworksSR #: 793047

SR Type:	ENG - Temporary Right-of-Way Use		
Submitted to:	BOWEN, EDWARD L	Dispatched:	BOWEN, EDWARD L
Input By:	KING, CAROL A	Priority:	3
Create Date:	12/13/2013 12:32:42 PM	Status:	CLOSED
District:	1	Due Date:	3/13/2014
Location:	505 CHEROKEE BLVD 37405		

Question	Answer

Callers/Complainants

First Name	Last Name	Address	Apt.	Zip
W. DAVID	JONES	405 NORTH MARKET STREET		374005
Home Phone	Work Phone	Other Phone		
	(423) 504-1661			

Additional Information

CSRID	13-00143526
--------------	-------------

Additional Details/Comments:



**CITY OF CHATTANOOGA
PUBLIC WORKS DEPARTMENT
UNIFIED WORK ORDER**

Project/Funding:

Work Order Number: * 125298 *

Address: 505 CHEROKEE BLVD

Tax Map/Grid: 135C

Required Work Type: ENG - Temporary Use		Category: ADMIN	Date Needed: 2/11/2014	Status: UNDIV
WO Initiated: 12/13/2013 12:34:34 PM	Initiated By: KING, CAROLA	Requested By: BOWEN, EDWARD L	Priority: 3	Transferred To/Submitted to: BOWEN, EDWARD L - 12/13/2013 12:50:43 PM

Instructions:

Comments: From: Request ID: 793047, 12/13/2013 12:34:07 PM Problem Details:
By KING, CAROLA: 12/13/2013 12:51:41 PM
We will install a sign above the canopy.



Date Completed: **Supervisor:** **WO Closed :**

Associated Service Request(s), If Any:

SR#	Date/Time Init.	Priority	Description	Problem Address
793047	12/13/2013 12:32:42 PM	3	ENG - Temporary Right-of-Way Use	505 CHEROKEE BLVD
Customer Name JONES, W. DAVID			Customer Work Phone (423) 504-1661	Customer Zip 374005

Work Comments/Results:

505 Cherokee Blvd

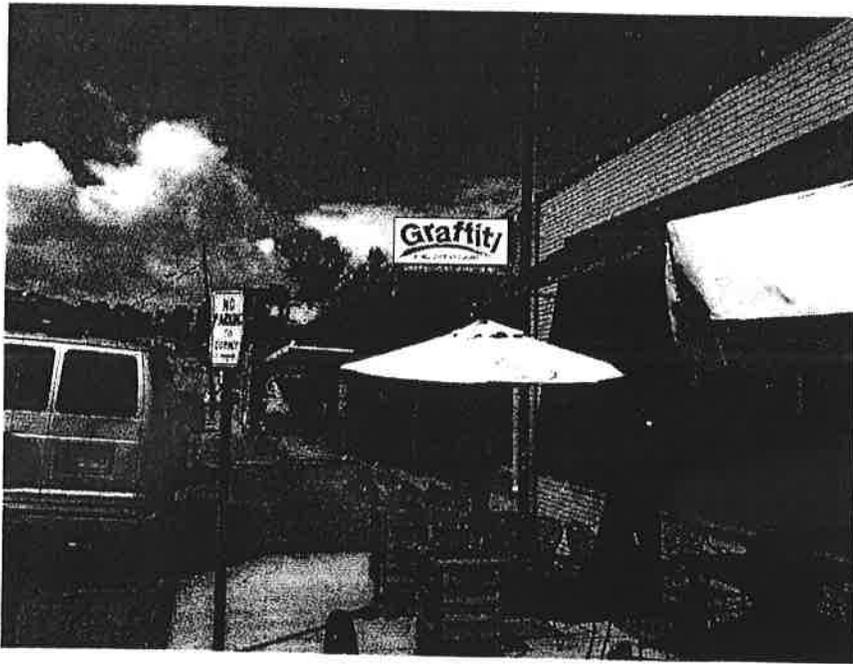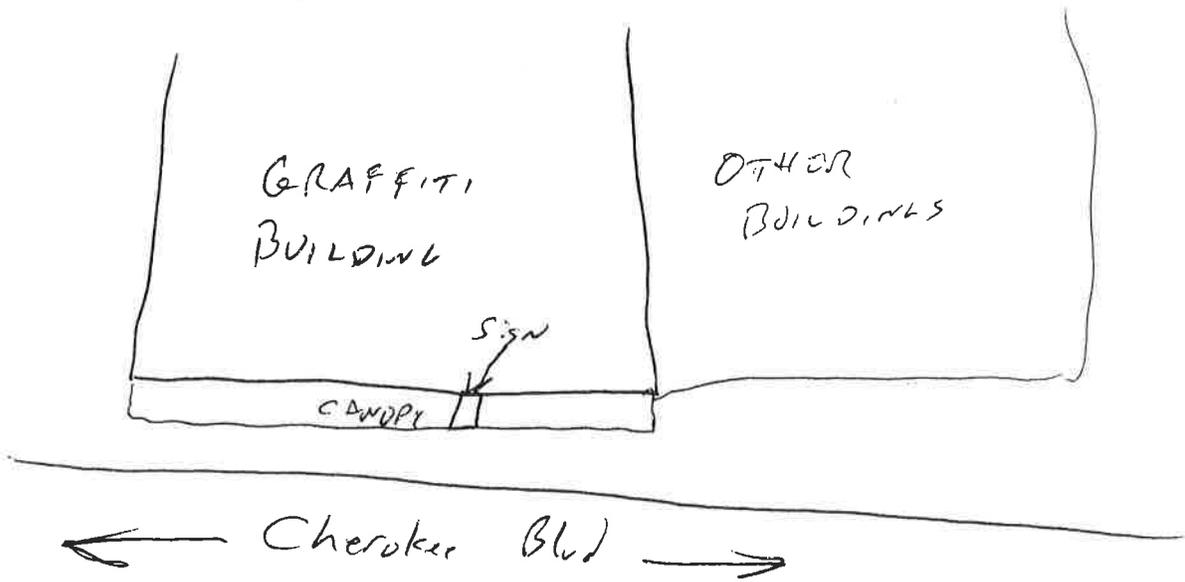

24" x 50"



Temporary Usage of Right of Way

Department: Engineering

Process: Request for Temporary Use of Right of Way

- 1. Produce map showing the locations of the requested rights of ways.**
- 2. Produce design drawings showing the locations of the work being performed; include dimensions and elevations detailing any objects and their sizes as well as their placement distance from the back of curb and any other nearby structures.**
- 3. Complete an application for temporary usage, pay the processing fee (\$110.00), attach your maps and design drawings to the application and give the package to the Technical Information Office for processing.**
- 4. It normally takes 6 – 8 weeks to process a temporary usage application; once it reaches a certain point you will receive a phone call to alert you of the day and time your request will be reviewed by the City Council for final legislative approval**

or denial (at this time you will have the opportunity to speak to your case if you so desire).

You can obtain an application at the following address:

The Development Resource Center /
Technical Information Office, 2nd Floor
1250 Market Street, Suite 2100
Chattanooga, TN 37402

Or

Download Application: <http://www.chattanooga.gov/Files/Temp-Use-ROW.pdf>

1223

CERTIFIED LIGHTING INC.
P.O. BOX 4232
CHATTANOOGA, TN 37405

EFSysid™ Check Fraud
Protection for Business
87-858-642

DATE 12/11/13

PAY TO THE ORDER OF

City of Chattanooga

\$ 220⁰⁰

Two Hundred and Twenty Dollars

DOLLARS

FSGBank ACH RT 061308592

[Signature]

FOR

⑈001223⑈ ⑆064208589⑆ 1000034239⑈



CITY OF CHATTANOOGA

DATE 12/11/13

RECEIPT NO. 221723

Received from CERTIFIED LIGHTING INC

Amount of TWO HUNDRED Dollars and TWENTY Cents

For TEMP USAGE 301 S MARKET 505 CHEROKEE

Cash \$ _____

Check \$ 220⁰⁰

#1223
Collection Report No.

TIC
Department/Division

ANNIE
Signature



CITY OF CHATTANOOGA

DATE _____

RECEIPT NO. 221724

Received from _____

Amount of _____ Dollars and _____ Cents

For _____

Cash \$ _____


Check \$ _____

Department/Division

Signature

Certified Lighting Inc/William Reason
505 Cherokee Blvd

Temp Usage: Sign mounted to the side of the bldg.

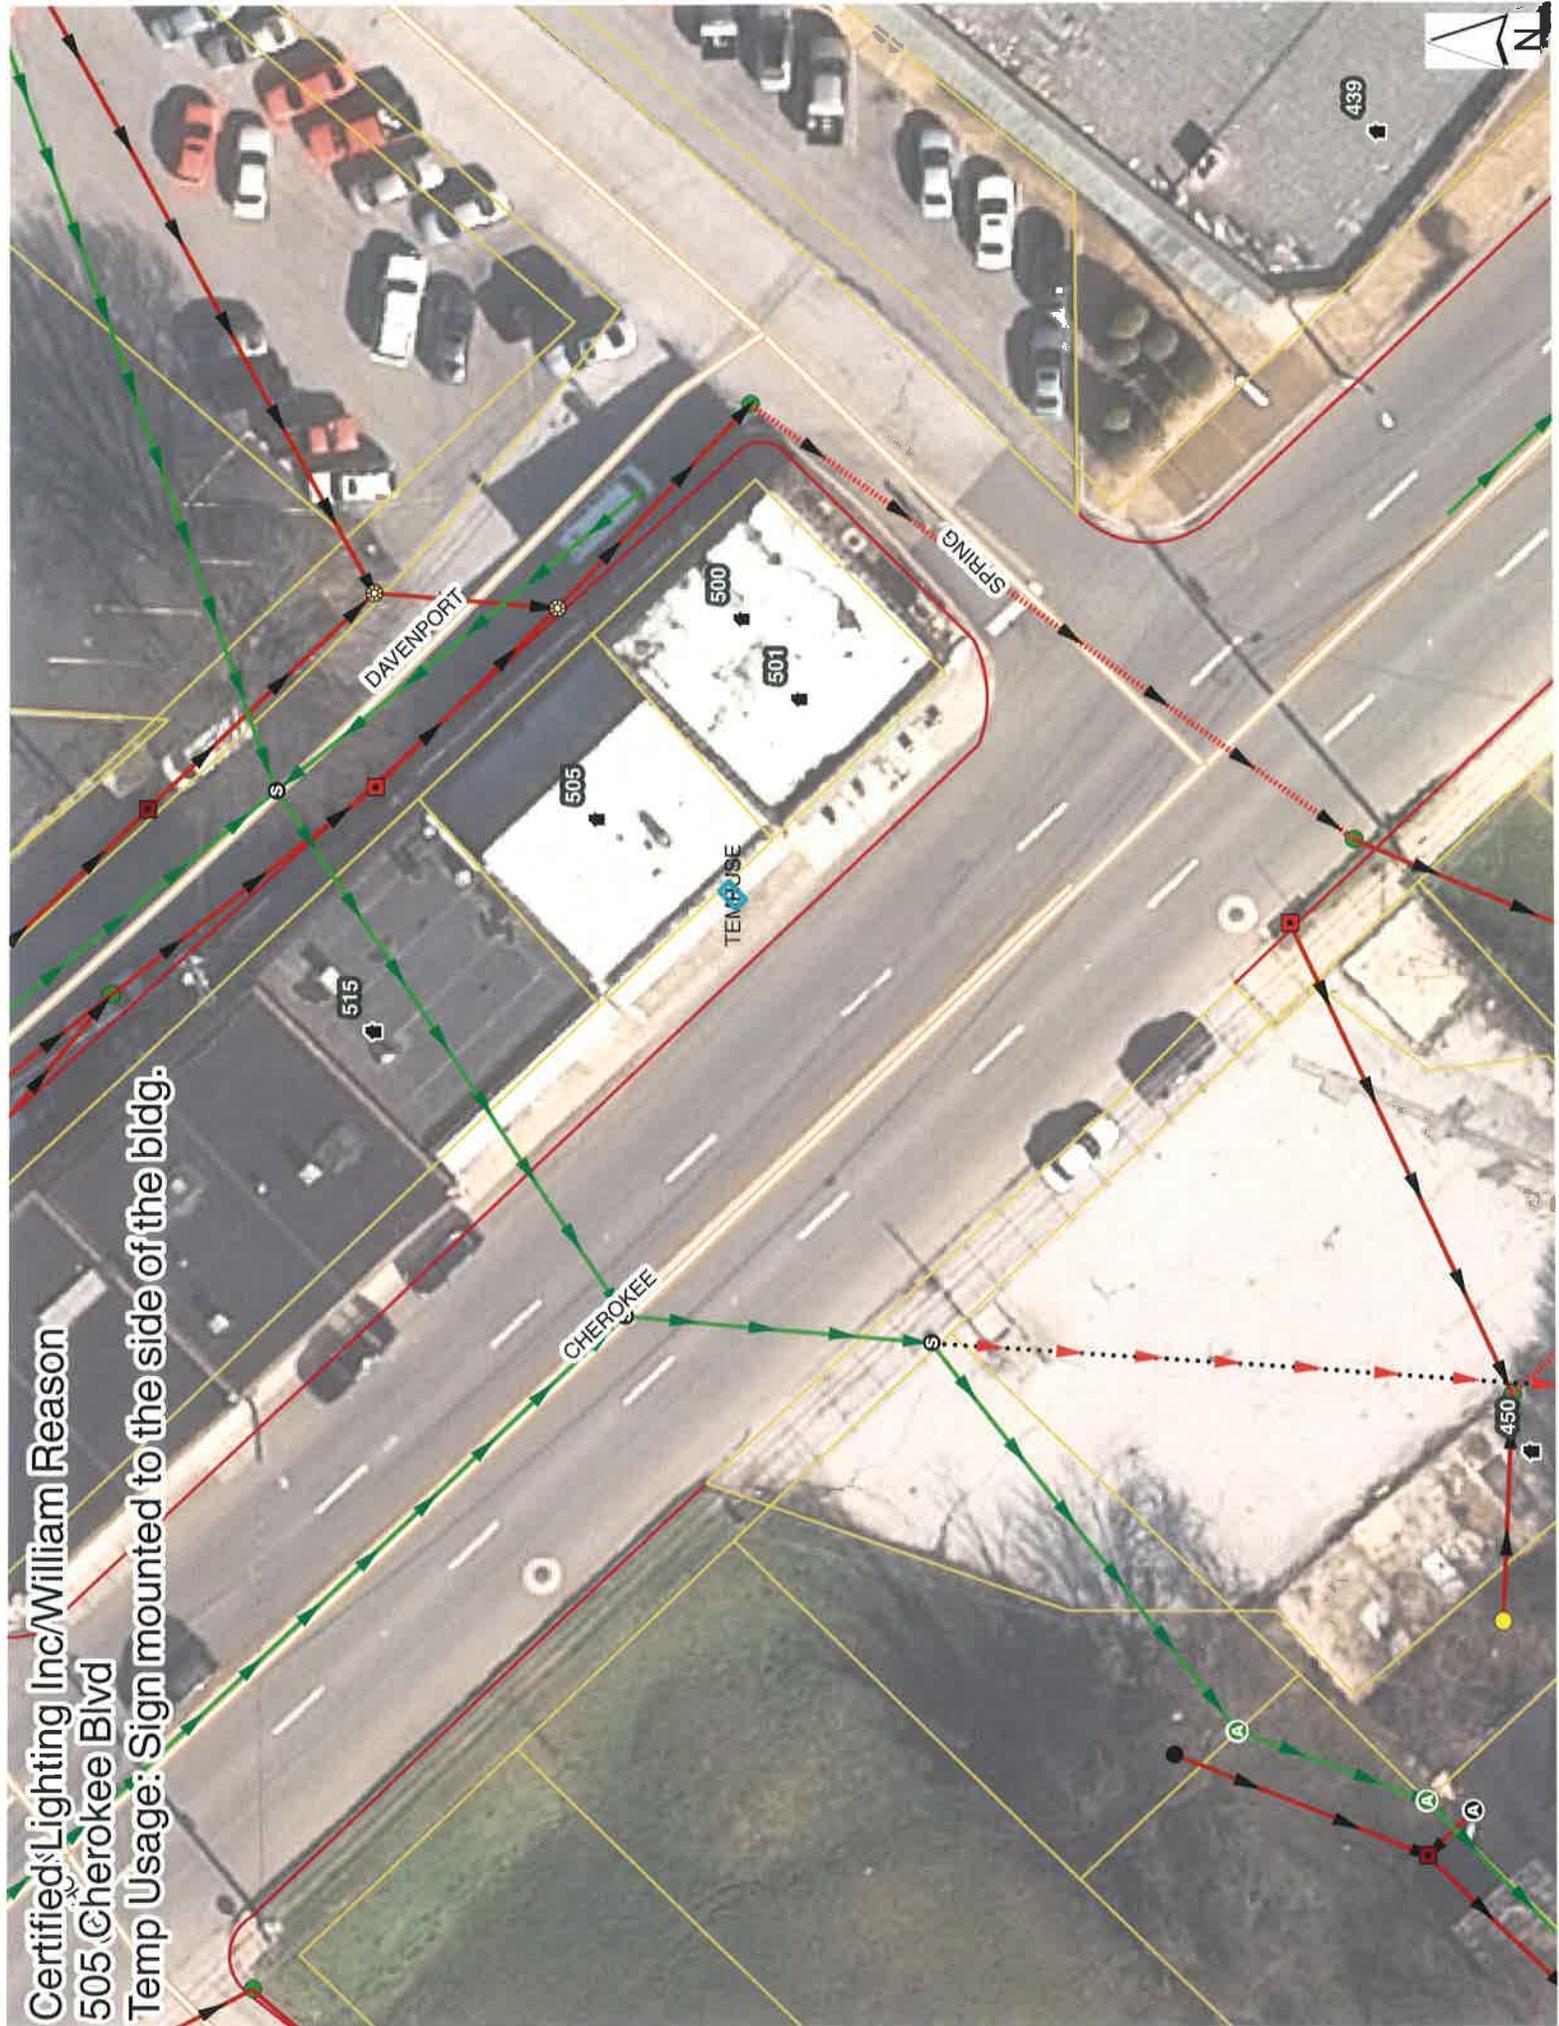

439

450

DAVENPORT

SPRING

TEMPOUSE

CHEROKEE

505

501

500

515





SR# 797014
WO# 126279

For Office Use Only	
<i>[Signature]</i>	
Technician Signature	
1/6/2014	
Date	

1/6/14
(DATE)

William C. Payne, P. E.
City Engineer
Development Resource Center
1250 Market Street, Suite 2100
Chattanooga, Tennessee 37402

Re: Request for Temporary Usage

Dear Mr. Payne:

This is a request for a temporary usage of SIDEWALK AT FRONT OF GRAFFITI, A HILL CITY ART NOAT LOCATED AT 505 CHEROKEE BLVD

The reason for this request is as follows:
TO INSTALL AND DISPLAY A 10' TALL BY 4' WIDE (MAX) BY 2' DEEP SCULPTURE BY LOCAL SCULPTOR, BRYAN RASMUSSEN, ENTITLED "HARVEST"

In making this request: Temporary User agrees as follows:

1. Temporary User will defend, indemnify, and hold harmless the City of Chattanooga, Tennessee its officers, agents, and employees from any and all claims for damages for injuries to persons or property related to or arising out of the aforementioned temporary use.
2. Temporary User will vacate the property and temporary use upon reasonable notice from the City to do so; the parties have to agree that reasonable notice shall be deemed to be thirty (30) days to restore the property to substantially the same condition that existed prior to granting the temporary use, including complying with any environmental regulations upon the request of the city to vacate the property and temporary use.
3. Temporary User will provide full access for maintenance of any utilities located within the easement.
4. Temporary User will obtain any and all other permits, variances, or approvals necessary to accommodate the temporary use.
5. Temporary user agrees to maintain the property in the condition equal to or better than the condition at the time the temporary use is granted.
6. If this request is for maintaining wells the applicant will upon satisfactory completion of use as determined by the Tennessee Department of Environment and Conservation, the wells will be abandoned using standard and acceptable practices, which shall include grouting from the bottom to top with a mixture of Portland cement and powdered bentonite and restoring the surface to its original condition as reasonably as possible.

My address and phone number is as follows:
505 CHEROKEE BLVD CHATTANOOGA, TN 37405
david@hillcityart.com (email address)
(Processing Fee of \$110.00 payable to: City of Chattanooga)

W. DAVID JONES
(Print) Applicant Name 1/6/14
Date

W. DAVID JONES
(Print) Owner's Name 1/6/14
Date

This application must include the owner's signature and a site map of the referenced location to complete processing.



CITY OF CHATTANOOGA

DATE 1/6/14

RECEIPT NO. 22175

Received from JONES AND TUCKER PROPERTIES

Amount of ONE HUNDRED Dollars and TEN Cents 00

For TEMP USAGE - 505 CHEROKEE BLVD

Cash \$ _____

Check \$ 110⁰⁰

1027
Collection Report No.

TTC
RONNIE
Department/Division
Signature



CITY OF CHATTANOOGA

JONES AND TUCKER PROPERTIES
P.O. BOX 4732
CHATTANOOGA, TN 37405

1022
67-7568/2613
(BRCH15)
1726

PAY TO THE ORDER OF CITY OF CHATT.

1/6/14
DATE

\$ 110⁰⁰

ONE HUNDRED TEN

DOLLARS



FOR TEMP USE PERMIT

GRAFFITI
⑆ 261375684⑆ 000201894102⑆ 1022



CITY OF CHATTANOOGA

DATE _____

RECEIPT NO. 221727

Received from _____

Amount of _____ Dollars and _____ Cents _____

For _____

Cash \$ _____

Check \$ _____

Department/Division

Signature



January 6, 2014

Ms. William C. Payne
City Engineer
DRC
1250 Market Street, Suite 2100
HAND DELIVERED

Dear Mr. Payne,

Please find enclosed a Request for Temporary Usage concerning the proposed placement of a 10' tall x 4' wide x 2' deep metal sculpture in front of Graffiti, a Hill City art joint at 505 Cherokee Blvd with attachments that include:

- A copy of the Application for Placing Permanent Artwork on City of Chattanooga Property submitted to Public Art Chattanooga
- A site plan

Please note that the proposed placement will align with the outdoor seating area of adjacent Sluggos Restaurant and with the edge of an adjacent building owned by Technical Maintenance, Inc., thereby avoiding blocking the sidewalk beyond what is currently in place at these adjacent improvements.

We have a proposed installation date of January 25, 2014 from Isaac Duncan of Duncan Sculpture and Services. The sculpture will remain in place for at least one year.

Regards,

A handwritten signature in black ink that reads 'W. David Jones'. The signature is fluid and cursive, with the first name 'W.' and last name 'Jones' clearly legible.

W. David Jones

CC: Peggy Townsend, Blythe Bailey



**APPLICATION FOR PLACING PERMANENT ARTWORK ON
CITY OF CHATTANOOGA PROPERTY**

Thank you for your interest in placing artwork on property owned by the City of Chattanooga. Please complete and submit this application to Public Art Chattanooga, Chattanooga Parks and Recreation, 1102 South Watkins Street, Chattanooga, TN 37404.

For assistance, please contact Public Art Chattanooga at 423-643-6886 or publicartchattanooga1@gmail.com. Public Art Chattanooga reserves the right to request additional information in order to process an exhibition proposal.

APPLICANT		
Name(s)/Organization:	Bryan Rasmussen & GRAFFITI, A HILL CITY ART JOINT	
Contact:	Bryan Rasmussen DAVID JONES	
Address:	1003 S. Holly St. 505 CHEROKEE BLVD	
City:	State:	Zip:
Chattanooga	TN	37404 37405
Phone:	Fax:	
423/400-9797 (423) 834-4174		
Email:	Website:	
David@hillcityart.com rasmussen.bryan@yahoo.com	hillcityart.com bryan-rasmussen.com	
Credit Line (provide exhibitor's name as it should appear in labels, publications, and publicity):		
Bryan Rasmussen		
Conflict of Interest (disclose any active contracts or contract negotiations with the City):		
None		
PROPOSED ARTWORK		
Title of proposed art work or exhibition	H x W x D	
Harvester	10' x 4' x 2'	
(Optional) Proposed City-owned site for placement:		
Participants (list anyone that will be involved in the project):		
Bryan Rasmussen, Isaac Duncan, David Jones		

ART WORK DETAILS

Please attach a proposal that includes the following:

1. Narrative description of the artwork or project including: **SEE ATTACHED**
 - a. Concept
 - b. Aesthetic vision
 - c. Artist involvement
 - d. Materials
 - e. Processes
 - f. Durability
 - g. Other relevant information
2. Timeline and installation plan **SEE ATTACHED**
3. Budget and funding (explain project budget and how it will be funded) **SEE ATTACHED**
4. Maintenance plan **SEE ATTACHED**
5. Qualifications including: **SEE ATTACHED**
 - a. Artist(s) resume/bio
 - b. Examples of past exhibits or similar projects
6. Visuals including: **SEE ATTACHED**
 - a. (If applicable) Digital, color images of artworks in exhibition
 - b. Digital images of past exhibits or similar projects
 - c. Maquette or rendering of artwork(s)


Submit application and supporting materials to:

Public Art Chattanooga
Chattanooga Parks and Recreation
1102 South Watkins Street
Chattanooga, TN 37404

Or electronically at:

publicartchattanooga1@gmail.com

APPLICANT'S AUTHORIZATION TO INITIATE REVIEW OF AN EXHIBITION PROPOSAL

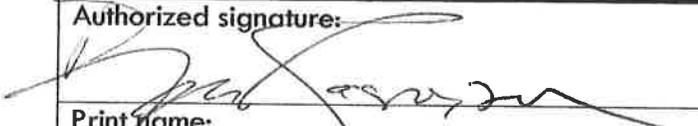
Authorized signature: 	Title: "Harvester"
Print name: Bryan Rasmussen	Date: 12-26-13
PUBLIC ART CHATTANOOGA STAFF ONLY	
Received by:	Date:

SITE MAP

GRAFFITI, A HILL CITY ART JOINT
(505 CHEROKEE BLVD)

BUDS
NEXT
DOOR

TECHNICAL
MAINTENANCE
INC

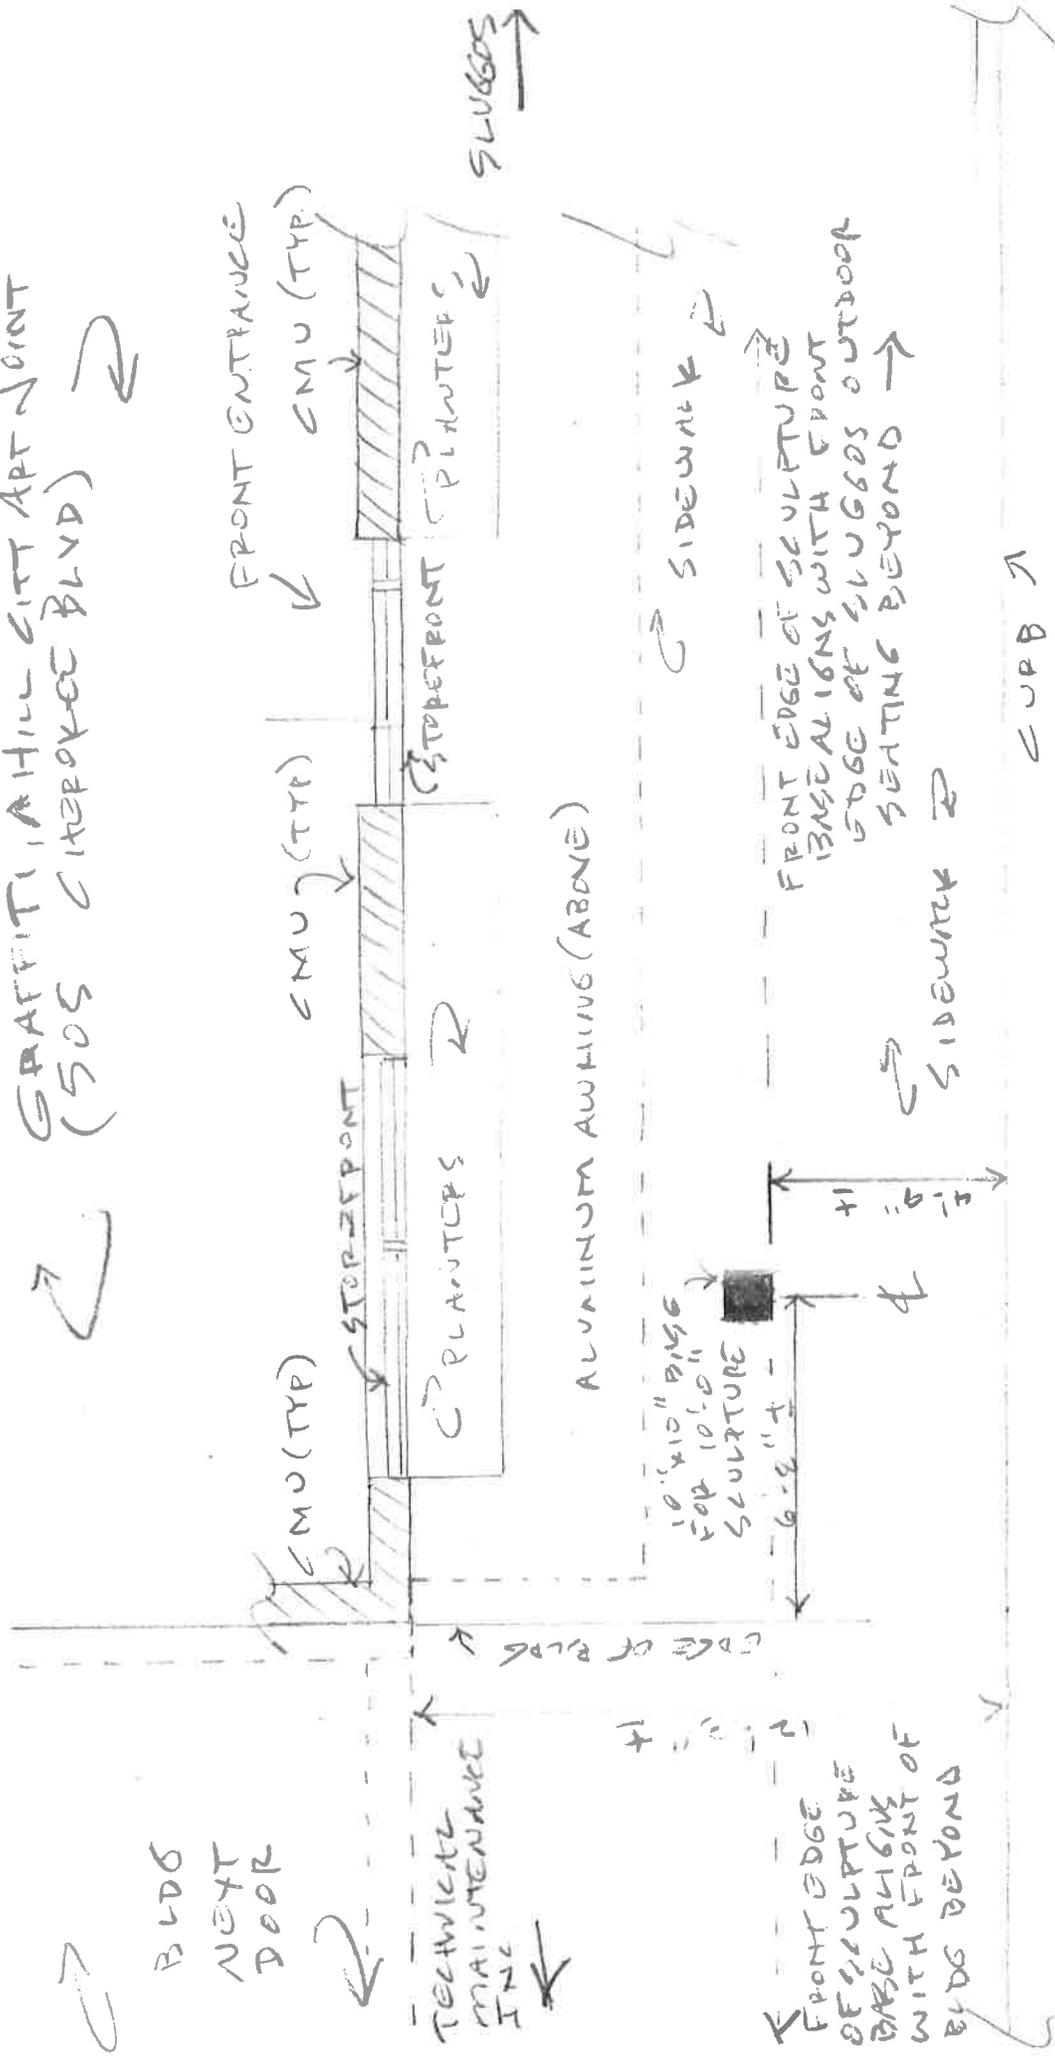

STREET
(CHEROKEE BLVD)

SCALE:
1/4" = 1'-0"



January 6, 2014

Ms. Peggy Townsend
Public Art Chattanooga
HAND DELIVERED

Dear Peggy,

Here is the Application for Placing Permanent Artwork on City of Chattanooga Property in front of Graffiti, a Hill City art joint at 505 Cherokee Blvd with attachments that include:

- A narrative discussing the project and the sculptor, Bryan Rasmussen
- A resume' for Mr. Rasmussen
- Artist's Statement
- Photos of the subject sculpture "Harvest" in process
- Photos of other, previously installed projects by Mr. Rasmussen at Chattanooga State and at Red Bank High School
- Photos of the base and first segment of "Harvest" placed at the proposed location
- A site plan
- A copy of a Request for Temporary Usage submitted to the City of Chattanooga's City Engineer, William C. Payne (to whom I was directed by Mr. Blythe Bailey, head of the city's transportation department)

Please note that the proposed placement will align with the outdoor seating area of adjacent Sluggos Restaurant and with the edge of an adjacent building owned by Technical Maintenance, Inc., thereby avoiding blocking the sidewalk beyond what is currently in place at these adjacent improvements.

We have a proposed installation date of January 25, 2014 from Isaac Duncan of Duncan Sculpture and Services.

Regards,



W. David Jones

CC: William C. Payne, Blythe Bailey

My work deals with contrasts, whether subtle or extreme. I create work that uses the simplest element that I know, the line; to represent the line as a sculptural form I use steel square tubing. The line is then broken, the steel is cut and within the cut lies the contrast as when a seed pod bursts or a stone or piece of wood is cut with a fine blade and what is within the object is revealed. The outside of the sculpture is painted with a flat matted color, the inside is painted with a highly glossy version of the same color or sometimes a different highly glossed color, this provides the contrast.

The sculpture is constructed from steel square tubing with a 5/16" wall. The inside of the sculpture is painted with a primer with a built in rust converter in order to prevent the steel from rusting out from the inside. Proper drainage/weep holes are drilled into the low points of the steel for drainage of condensation. The two elements of the sculpture bolt together, the steel plates that make up the connection points are 1/2" thick with seven grade 8, 3/4" nuts welded 100% to the inside of the plate of the base which bolts to the second element of the sculpture using corresponding 3/4" x 1.5" grade 8 bolts. The sculpture is mounted to a box that is made from 3/8" steel plate, that is also painted to prevent rust, that can either be anchored to concrete using two 5/8" concrete wedge anchors or it can be welded to a steel plate. The sculpture then fits over the box, so that the box is then inside the base of the sculpture and the sculpture bolts to the box through the sides.

The projected date for the installation of the sculpture is January 25th, 2014 on the sidewalk in front of "Graffiti Art Gallery" on Cherokee Blvd it will be in place for no less than one year. The installation of the sculpture will be overseen and performed by myself with the help and use of a boom crane, generator and 18' trailer provided by Duncan Sculpture and Services. The cost of the installation will be the responsibility of "Graffiti Art Gallery". Any maintenance of the sculpture will be performed by the artist until the time of the sale or removal of the sculpture.

BRYAN PASMUSSEN

Bryan Joseph Rasmussen

Resume

Professional Experience Collections

- "Icarus" Collection of Cheryl Hundley Douglasville, GA
- "Last Supper" Collection of Tim and Heather Pugh Mableton, GA
- "Temple" Collection of University of West Georgia Department of Arts and Sciences Carrollton, GA
- "Untitled" Cast Bronze Reliefs Collection of University of West Georgia Department of Arts and Sciences Carrollton, GA
- "Silver Spoon" Collection of Volks Wagon North American Assembly Plant Chattanooga, TN

Visiting Artist Positions / Artist in Residence / Pannel Member

- 2013: Pannell Member Pannell Topic: "How to Make a Living as an Artist" October 30th University of West Georgia Carrollton, GA
- 2010: Visiting Artist University of West Georgia Summer Semester Carrollton, GA

Commissions 2003-2006: Design and Creation of an Award for "Big Night"

- University of West Georgia
- 2006: Design and Creation of "Last Supper" Bronze Casting Patron: Brian Magdalene of Douglasville, GA
- 2006: Design and Creation of Cast Bronze Sculptural "Fire Place Irons" Patron: Tim and Heather Pugh of Mableton, GA

Publications 2005: "Art Papers" Write up of "Heal" Collaborative Sculpture with Emily Fisher for "Art in Freedom Park" Atlanta, GA

Awards

- 2008: National Invitational Sculpture Exhibition, Mentors & Students November 21 - January 11, 2009 Curator: Thomas Gipe Honorable Mention Jacoby Arts Center 627 East Broadway Alton, IL
- 2005: "Fe rver" Juried Exhibition of Cast Iron Art Southern Conference on Cast Iron Art First Place Honors and Cash Prize Sloss Foundries April 6-9 Birmingham, AL
- "18th Annual September Competition" Juror: David Houston Juror's Choice and Cash Prize August 19-October 1 Alexandria Museum of Art Alexandria, LA

Selected Exhibitions

- 2013: "3rd Biennial Alumni Art Exhibition" Juror: Don Cooper November 8 - December 8 Bobick Gallery Carrollton, GA
- 2012: Installation of "Feather" Red Bank High School Red Bank, TN
Installation of "Monarch" Chattanooga State Community College Outdoor Museum of Art Chattanooga, TN
- 2011: Art Institute and Gallery (AI&G) 20th Annual National Juried Exhibition
September 9th-October 21st Art Institute & Gallery 212 W. Main St Salisbury, MD 21801

Steel/Iron/Wood Sculpture Exhibition with Jeff Crawford and Matt Kimball 1800 Main Street Gallery
August 26th-October Chattanooga, TN

(423) 834-4174
rasmussen.bryan@yahoo.com
www.bryan-rasmussen.com

Bryan Joseph Rasmussen

Artist's Statement


My sculptures are stories, visual narratives. They are shaped in the language of Contemplation with a mixed dialect of Study and Experience. They are meant to create a charged space for the viewer to think, yet not be lulled into a sense of false comfort. The tension of the work's dissection is tempered by what is revealed by its coming apart.

Like most objects of reflection, there is a duality within its form, a black and a white, which allows one to determine and contemplate their position on the gray scale that is life.

"HARVEST" SUBJECT SCULPTURE IN PROCESS



"MONARCH" BY BRYAN RASMUSSEN, AT CUATT. STATE

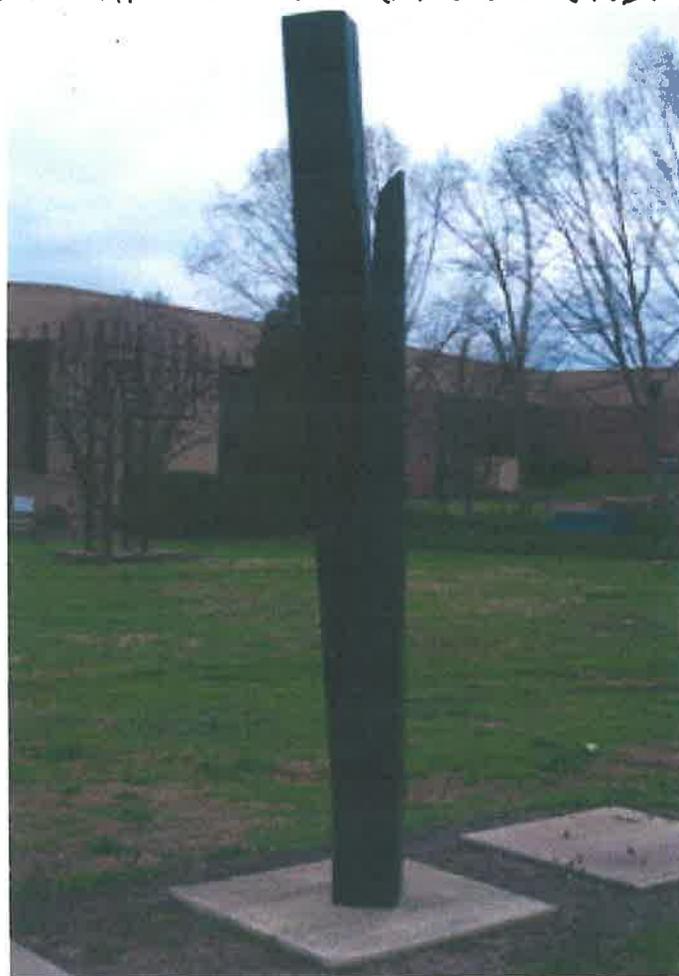




"FEATHER" BY BRYAN RASMUSSEN, AT RED BANK HIGH SCHOOL



PHOTOS OF HARVEST ' BASE AND SLEEVE

" HARVEST "
SCULPTURE
BASE

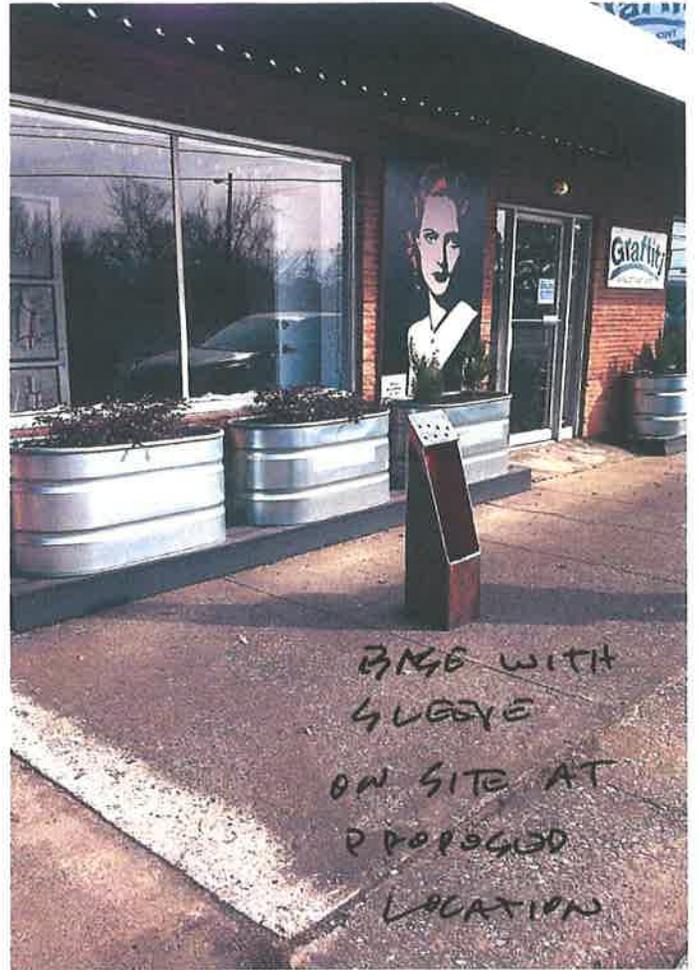

BASE WITH
SLEEVE
ON SITE AT
PROPOSED
LOCATION

" HARVEST "
BASE IN PROCESS



" HARVEST "
BASE WITH
SLEEVE
~~FASTENED~~



501


505

TEMPUSE

TEMPUSE

CHEROKEE

W. David Jones/Graffiti
Temp Usage: 505 Cherokee Blvd
10' Statue in sidewalk

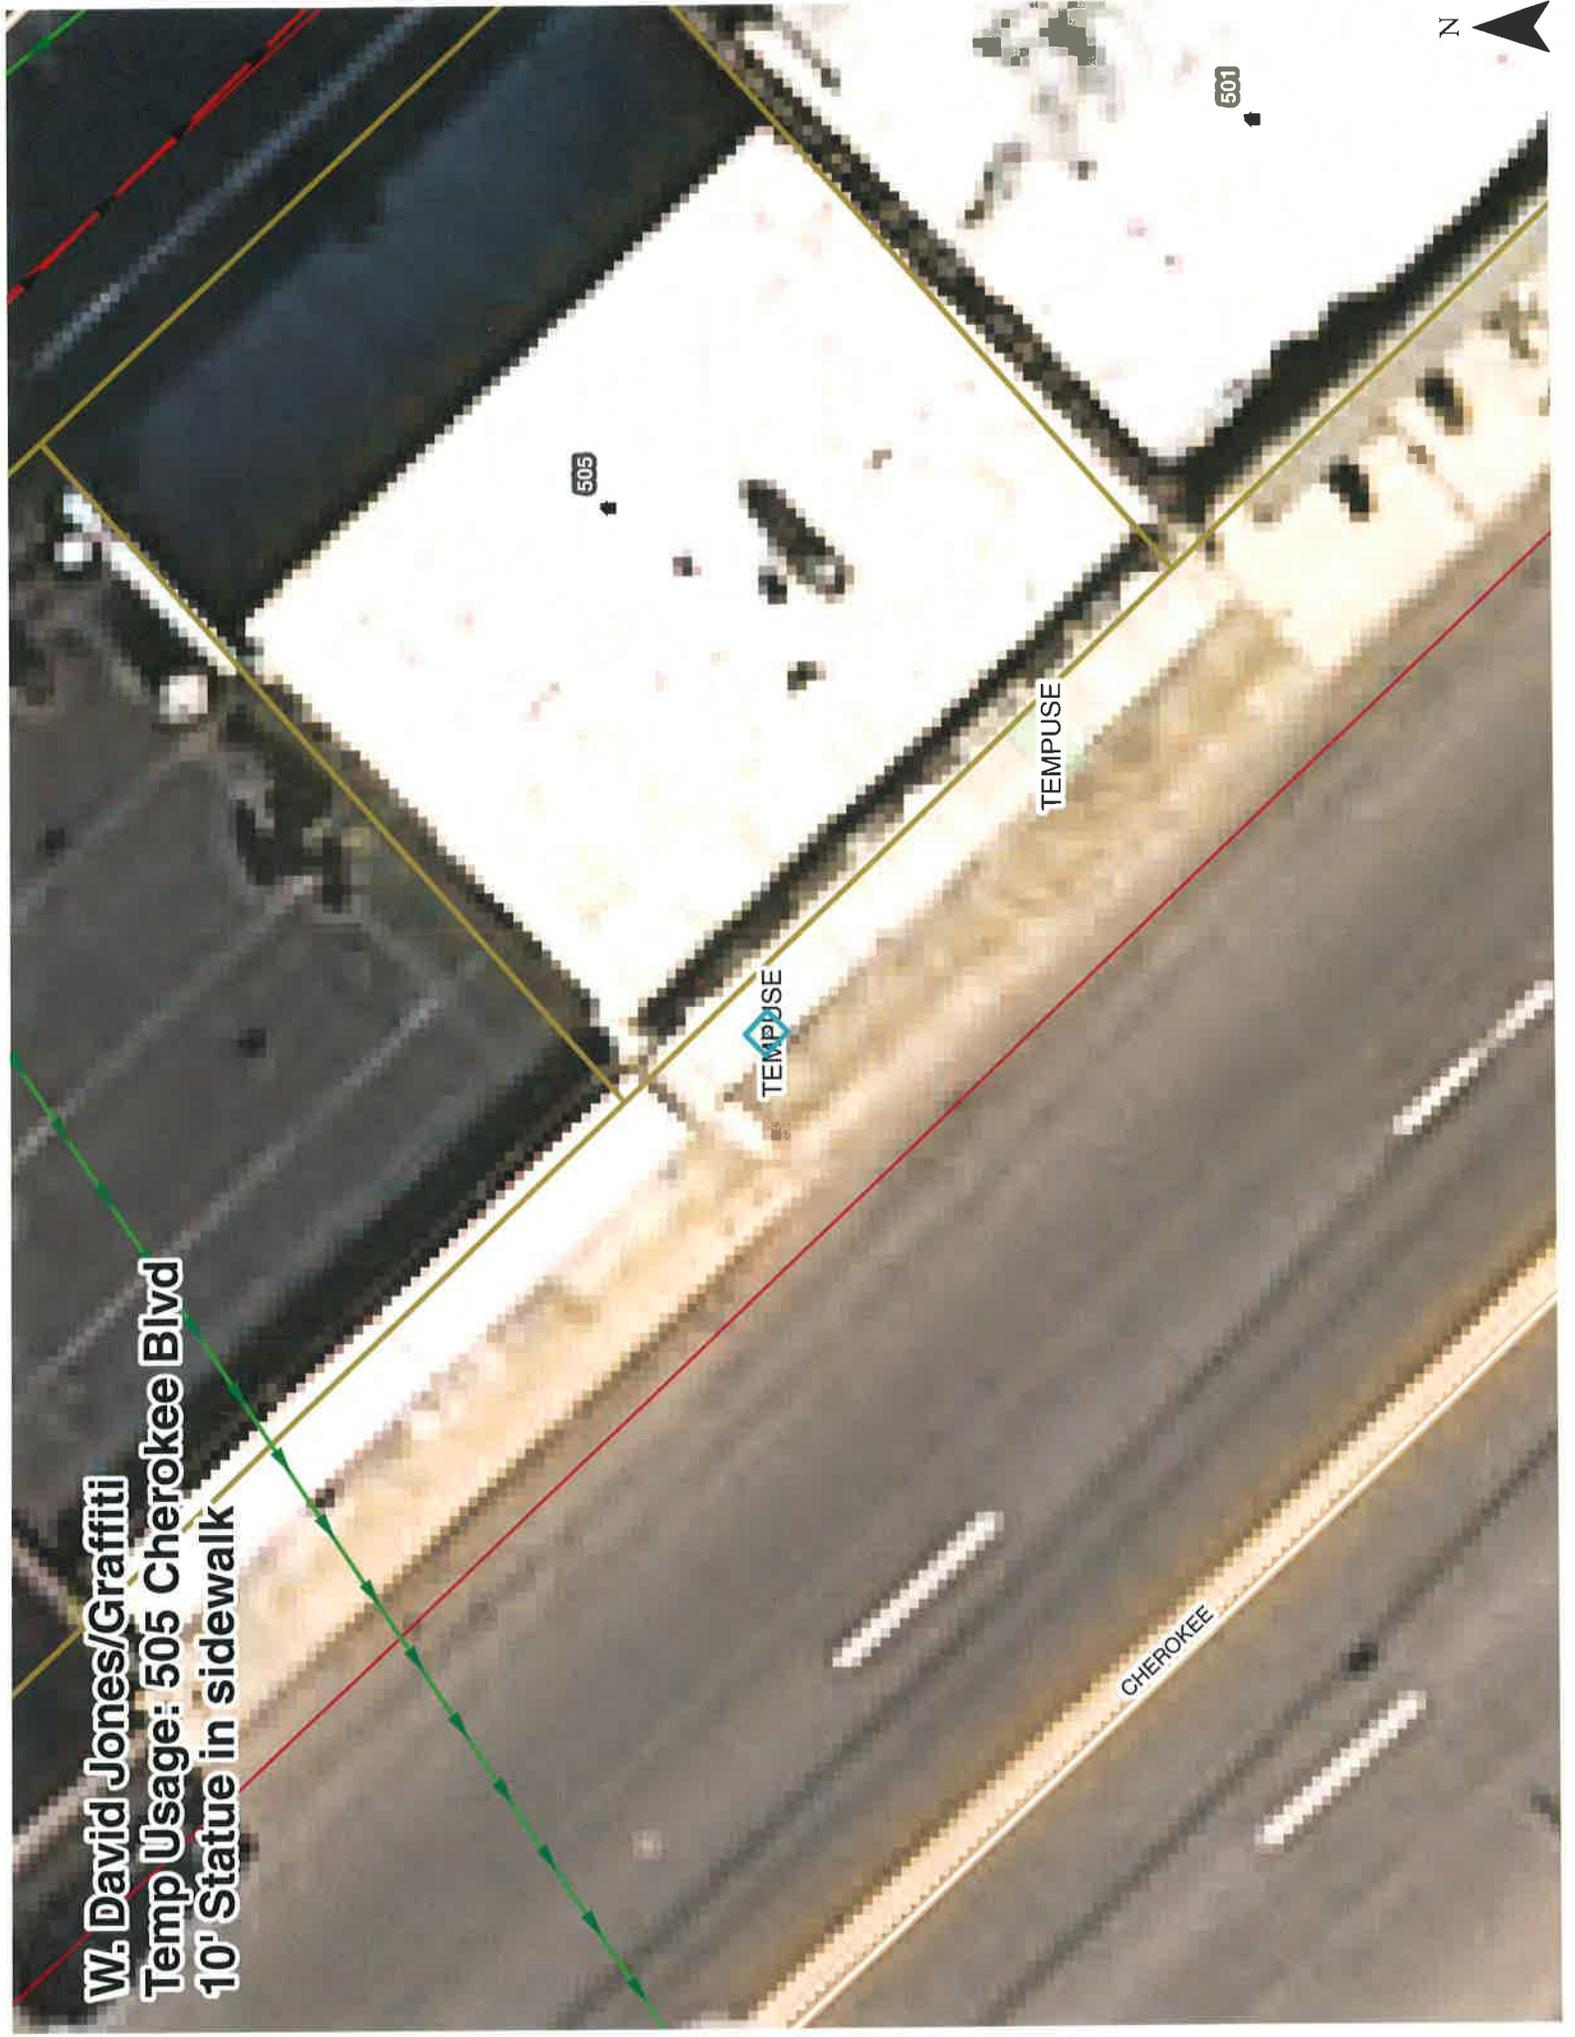



CITY OF CHATTANOOGA
PUBLIC WORKS DEPARTMENT
UNIFIED WORK ORDER
 Project/Funding:

Work Order Number: * 1 2 6 2 7 9 *

Address: 505 CHEROKEE BLVD

Tax Map/Grid: 135C

Required Work Type: ENG - Temporary Use		Category: ADMIN		Date Needed: 3/8/2014	
WO Initiated: 1/7/2014 2:13:57 PM	Initiated By: KING, CAROL A	Requested By: BOWEN, EDWARD L	Priority: 3	District: 1	Transferred To/Submitted to: BOWEN, EDWARD L - 1/7/2014 2:15:05 PM
					Status: UNFINV

Instructions:

Comments: From: Request ID: 797014, 1/7/2014 2:13:23 PM Problem Details:

By KING, CAROL A: 1/7/2014 2:16:37 PM
 To install and display a 10' tall by 4' wide (max) by 2' deep sculpture by local sculptor, Bryan Basmissen, entitled "Harvest"

Date Completed: _____ Supervisor: _____ WO Closed : _____

Associated Service Request(s), If Any:

SR#	Date/Time Init.	Priority	Description	Problem Address
797014	1/7/2014 2:10:59 PM	3	ENG - Temporary Right-of-Way Use	505 CHEROKEE BLVD
Customer Name		Customer Work Phone		Customer Zip
JONES, W. DAVID		(423) 400-9797		37405
		Customer Home Phone		

Work Comments/Results: _____



CITY OF CHATTANOOGA
PUBLIC WORKS DEPARTMENT
SERVICE REQUEST

Date/Time Printed: 1/7/14 @ 2:20 PM

CityworksSR #: 797014

SR Type:	ENG - Temporary Right-of-Way Use	Dispatched:	BOWEN, EDWARD L
Submitted to:	BOWEN, EDWARD L	Priority:	3
Input By:	KING, CAROL ▲	Status:	CLOSED
Create Date:	1/7/2014 2:10:59 PM	Due Date:	4/7/2014
District:	1		
Location:	505 CHEROKEE BLVD 37405		

Question	Answer

Callers/Complainants

First Name	Last Name	Address	Apt.	Zip
W. DAVID	JONES	P.O. BOX 4732		37485
Home Phone	Work Phone	Other Phone		
	(423) 400-9797			

Additional Information

CSRID	
-------	--

Additional Details/Comments: