

RESOLUTION NO. _____

A RESOLUTION AUTHORIZING MALCOLM J. WALKER TO USE TEMPORARILY THE RIGHT-OF-WAY LOCATED AT TALLADEGA AVENUE AND MeHARRY DRIVE FOR USE AS A BUS STOP SHELTER FOR STUDENTS, AS SHOWN ON THE MAPS ATTACHED HERETO AND MADE A PART HEREOF BY REFERENCE, SUBJECT TO CERTAIN CONDITIONS.

BE IT RESOLVED BY THE CITY COUNCIL OF THE CITY OF CHATTANOOGA, TENNESSEE, That MALCOLM J. WALKER, (hereinafter referred to as “Temporary User”) be and is hereby permitted to use temporarily the right-of-way located at Talladega Avenue and MeHarry Drive for use as a bus stop shelter for students, as shown on the maps attached hereto and made a part hereof by reference.

BE IT FURTHER RESOLVED, That said temporary usage shall be subject to the following conditions:

1. Temporary User may execute the Indemnification Agreement prior to the granting of a temporary use by the City Council provided that any obligation to Indemnify and hold the City of Chattanooga, its officers, agents and employees harmless for any claims for damages for injuries to persons or property shall be void if the Temporary Use is not granted to applicant by the Chattanooga City Council. Temporary User agrees to comply with all terms and conditions of the Indemnification Agreement in the event a temporary use is granted by the City Council.

2. Temporary User agrees to vacate the property and temporary use upon reasonable notice from the City to do so.

3. Temporary User shall provide adequate access for maintenance of any utilities located within the easement.

4. The shelter and its foundation must be constructed according to City of Chattanooga codes and standards.

5. The shelter shall not be within the standard twenty-five (25') feet sight triangle utilized by the City of Chattanooga Traffic Engineering Department.

ADOPTED: _____, 2014

/mem

INDEMNIFICATION AGREEMENT

This Indemnification Agreement is entered into by and between THE CITY OF CHATTANOOGA, TENNESSEE (hereinafter the “City”), and MALCOLM J. WALKER (hereinafter “Temporary User”), this _____ day of _____, 2014.

For and in consideration of the granting of the temporary usage of the right-of-way located at Talladega Avenue and MeHarry Drive for use as a bus stop shelter for students, as shown on the maps attached hereto and made a part hereof by reference, the receipt of which is hereby acknowledged, Temporary User agrees as follows:

1. Temporary User may execute the Indemnification Agreement prior to the granting of a temporary use by the City Council provided that any obligation to Indemnify and hold the City of Chattanooga, its officers, agents and employees harmless for any claims for damages for injuries to persons or property shall be void if the Temporary Use is not granted to applicant by the Chattanooga City Council. Temporary User agrees to comply with all terms and conditions of the Indemnification Agreement in the event a temporary use is granted by the City Council.

2. Temporary User shall vacate the property and temporary use upon reasonable notice from the City to do so; the parties hereto agree that “reasonable notice” shall be deemed to be thirty (30) days. Temporary User shall restore the property to its original condition when it is returned to the City.

3. Temporary User shall provide adequate access for maintenance of any utilities located within the easement.

4. The shelter and its foundation must be constructed according to City of Chattanooga codes and standards.

5. The shelter shall not be within the standard twenty-five (25') feet sight triangle utilized by the City of Chattanooga Traffic Engineering Department.

_____, 2014
Date

BY: _____
Malcolm J. Walker

CITY OF CHATTANOOGA, TENNESSEE

_____, 2014
Date

BY: _____
Andy Berke, Mayor

City of Chattanooga



Resolution Request Form

(This form is only required for resolutions requiring expenditure of City funds)

Date: March 10, 2014

Preparer: Fritz Brogdon

[Signature] 3/10/14

Department: Transportation

Brief Description of Purpose for Resolution:

Resolution Number (if approved by Council): DISTRICT 6

A City Council Action is requested to authorize the request of Temporary Usage No. 127840 for Malcolm J. Walker of right-of-way for use as a bus stop shelter for students as shown on the attached maps. Also, subject to conditions stated on the attached Memorandum.

Name of Vendor/Contractor/Grant, etc.	<u>N/A</u>	New Contract/Project? (Yes or No)	<u>N/A</u>
Total project cost \$	<u>N/A</u>	Funds Budgeted? (YES or NO)	<u>N/A</u>
Total City of Chattanooga Portion \$	<u>N/A</u>	Provide Fund	<u>N/A</u>
City Amount Funded \$	<u>N/A</u>	Provide Cost Center	<u>N/A</u>
New City Funding Required \$	<u>N/A</u>	Proposed Funding Source if not budgeted	<u>N/A</u>
City's Match Percentage %	<u>N/A</u>	Grant Period (if applicable)	<u>N/A</u>

List all other funding sources and amount for each contributor.

<u>Amount(s)</u>	<u>Grantor(s)</u>
\$	

Agency Grant Number _____

CFDA Number if known _____

Other comments: (Include contingency amount, contractor, and other information useful in preparing resolution)

Approved by: _____

Reviewed by: FINANCE OFFICE

DESIGNATED OFFICIAL/ADMINISTRATOR

Please submit completed form to @budget, City Attorney and City Finance Officer

Memorandum

To: Fritz Brogdon
From: Ed Bowen
cc: Bill Payne, Dennis Malone
Date: March 7, 2014
Re: Temporary Usage Request #127840
Talladega Avenue and MeHarry Drive
Malcolm J. Walker
Recommendations Regarding Temporary Usage Request

I have completed my review of Mr. Walker's request regarding the Temporary Usage of the right-of-way for use as a bus stop shelter for students as shown on the attached maps. My comments are as follows:

- The shelter will be in the southeast corner of the intersection.

After review, granting this Temporary Usage does not conflict with the public's interest. Therefore, I recommend that the request for ***Temporary Usage be granted with the following conditions:***


- The shelter and its foundation must be constructed according to city of Chattanooga codes and standards.
- The shelter shall not be within the standard 25' sight triangle utilized by the city of Chattanooga Traffic Engineering Department.

Malcolm Walker

Temporary Usage: Intersection of MeHarry Dr and Talladega Ave Proposed bus shelter



6119

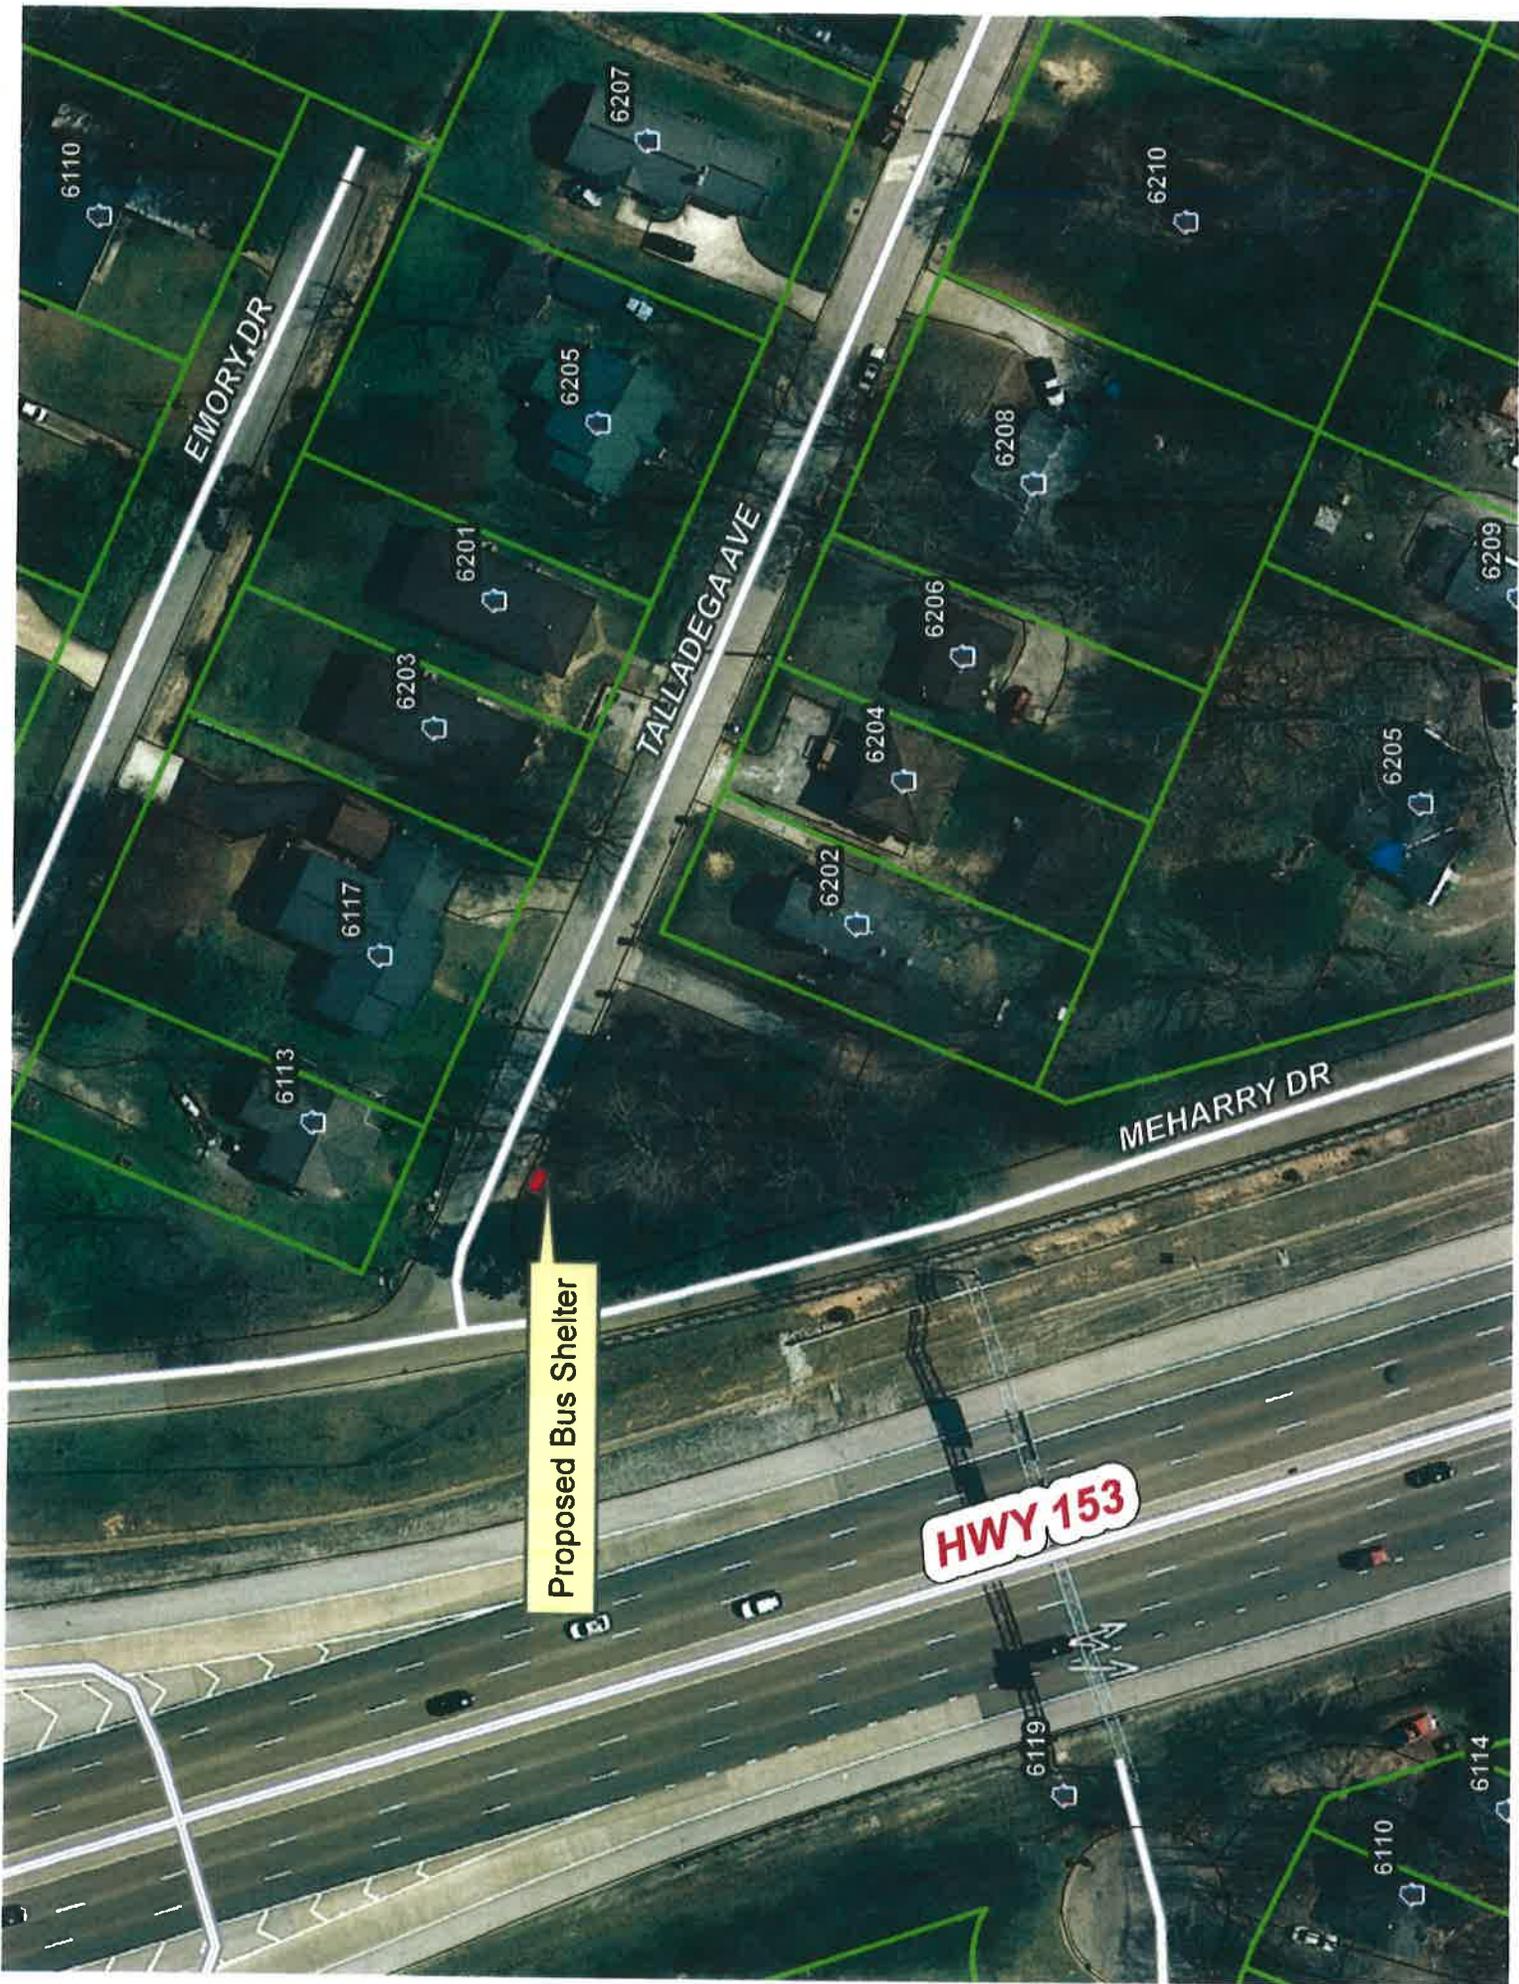

Proposed Bus Shelter

HWY 153



Report a problem

Image Date: October 2011

SR# 803334
NO # 127840

1/23/14 (Date)

For Office Use Only
<u>Garrett Wood</u>
Technician Signature
1/23/14
Date

William C. Payne, P. E.
City Engineer
Development Resource Center
1250 Market Street, Suite 2100
Chattanooga, Tennessee 37402

Re: Request for Temporary Usage

Dear Mr. Payne:

This is a request for a temporary usage of property located at the intersection of Talladega Avenue and Me-harry Drive.

The reason for this request is as follows:

A bus shelter for students will be erected on the site.

In making this request: Temporary User agrees as follows:

1. Temporary User will defend, indemnify, and hold harmless the City of Chattanooga, Tennessee its officers, agents, and employees from any and all claims for damages for injuries to persons or property related to or arising out of the aforementioned temporary use.
2. Temporary User will vacate the property and temporary use upon reasonable notice from the City to do so; the parties have to agree that reasonable notice shall be deemed to be thirty (30) days to restore the property to substantially the same condition that existed prior to granting the temporary use, including complying with any environmental regulations upon the request of the city to vacate the property and temporary use.
3. Temporary User will provide full access for maintenance of any utilities located within the easement.
4. Temporary User will obtain any and all other permits, variances, or approvals necessary to accommodate the temporary use.
5. Temporary user agrees to maintain the property in the condition equal to or better than the condition at the time the temporary use is granted.
6. If this request is for maintaining wells the applicant will upon satisfactory completion of use as determined by the Tennessee Department of Environment and Conservation, the wells will be abandoned using standard and acceptable practices, which shall include grouting from the bottom to top with a mixture of Portland cement and powdered bentonite and restoring the surface to its original condition as reasonably as possible.

My address and phone number are as follows:

Shepherd Community Action Council
c/o Malcolm Walker; 6312 Atlanta Avenue
Chattanooga, TN 37421 (423) 892-9254

(Non-Refundable Processing Fee \$110.00)

Shepherd Community Action Council

Malcolm J. Walker
Print Applicant Name

January 23, 2014
Date

Malcolm J. Walker
Print Owner's Name

January 23, 2014
Date

Malcolm J. Walker
Owner's Signature (Required)

NOTE: This application will not be processed without the owner's signature and a site map/drawing of the location.



CITY OF CHATTANOOGA

PUBLIC WORKS DEPARTMENT

WORK ORDER

Project/Funding:

Work Order Number: 127840

Address: MeHarry Drive and Talladega Avenue

Required Work Type: ENG - RPA Cases

WO	Initiated	Requested By:	Priority:	District:	Transferred To/Submitted to:	Status:
Initiated: 2/6/2014 2:05:56 PM	By: KING, CAROL A	*ENGINEERING, ENGINEERING	ROUTINE		BOWEN, EDWARD L	Under Investigation

Instructions:

Comments:

From Request 803334:
Code: Tmp Right-of-Way Use
Description: ENG - Temporary Right-of-Way Use
Details:
Comments: By KING, CAROL A: 2/6/2014 2:05:13 PM
A bus shelter for students will be erected on this site.

Date Completed:

Supervisor:

WO Closed:

Associated Service Requests(s), If Any:

Request ID	Problem Code	Request Description	Request Priority	Incident Address		
803334	Tmp Right-of-Way Use	ENG - Temporary Right-of-Way Use	ROUTINE	MeHarry Drive and Talladega Avenue		
Customer Call #	Customer Title	First Name	Middle Initial	Last Name	Address	Apt. #
835175		MALCOLM J.		WALKER	6312 Atlanta Avenue	

City	Zip	Address Type	Home Phone	Work Phone	Other Phone	Date & Time Of Call
Chattanooga	37421	Streets	(423) 892-9254			2/6/2014 1:52:59 PM



CITY OF CHATTANOOGA
PUBLIC WORKS DEPARTMENT
SERVICE REQUEST

CityworksSR #: 803334

SR Type: ENG - Temporary Right-of-Way Use	
Submitted to: BOWEN, EDWARD L	Dispatched: BOWEN, EDWARD L
Input By: KING, CAROL A	Priority: ROUTINE
Create Date: 2/6/2014 2:05:12 PM	Status: CLOSED
District:	Due Date: 5/7/2014 2:05:12 PM
Location: MeHarry Drive and Talladega Avenue	

Callers/Complaints

First Name	Last Name	Address	Apt.	Zip
MALCOLM J.	WALKER	6312 Atlanta Avenue		37421
Home Phone	Work Phone	Other Phone		
(423) 892-9254				

Question	Answer

Additional Details/Comments:

The Shepherd Neighborhood Association is requesting a Temporary Usage Permit for (School Bus Shelter). By KING, CAROL A: 2/6/2014 2:05:13 PM
 A bus shelter for students will be erected on this site.

Additional Information:

Custom Field Names	Custom Field Value		
CSRID			

Armour Ty

January 16, 2014 1:00 PM

To: Malcolm Walker; Strickland Ivy

FW: TROW Permit

NPP Team,

Please see the email below and the attachment above as it relate to your project.

Thanks,

Ty

Ty,

I have passed the maps and info on to Ed Bowen and he will be processing the Temporary Usage Agreement for the Shepherd Neighborhood Association once they complete the form and pay the application fee here at the DRC on the 2nd floor (TIC Office). The main thing I see is they will need to make sure the concrete pad and bus shelter is not in the 25 foot sight triangle (setback from the intersection 25' min.). Ed will most likely recommend the Shepherd Temp Use be approved subject to: dimensions and placement of items must meet all applicable City of Chattanooga, codes and standards, and placement of said items must be coordinated with the Traffic Engineering Department (items cannot be placed inside the 25' site triangle).

Thanks,
Bill

Bill,

The Shepherd Neighborhood Association is requesting a Temporary Usage Permit for the location of (Frontage Rd @ Talladega Ave) as it relate to their NPP project (School Bus Shelter) to be reviewed and approved by your office. Photo of the location have being provided.

Thanks,

**Ty Armour
Neighborhood Services**



CITY OF CHATTANOOGA

DATE 1/6/14 RECEIPT NO. 221725

Received from JONES AND TUCKER PROPERTIES

Amount of ONE HUNDRED Dollars and TEN Cents 00

For TEMP USAGE - 505 CHEROKEE BLVD

Cash \$ _____
 Check \$ 110⁰⁰ # 1022 Department/Division TIC
Collection Report No. Signature BONNIE

1905

SHEPHERD COMMUNITY ACTION COUNCIL

6113 FISK AVE. 423-892-2164
CHATTANOOGA, TN 37421

87-4/640

DATE 1-23-14

PAY TO THE ORDER OF City of Chattanooga \$ 110.00
One Hundred - Ten Dollars DOLLARS



ACH RT 061000104

FOR Maldal J Jones
Malcolm J. Walker

⑈00001905⑈ ⑆064000046⑆ 0000715383⑈

Check \$ 110 Collection Report No. BONNIE Signature



CITY OF CHATTANOOGA

DATE 1-23-2014 RECEIPT NO. 221727


Received from SHEPHERD COMMUNITY ACTION COUNCIL

Amount of ONE HUNDRED Dollars and TEN Cents 00

For TEMPORARY USAGE - LOT ADJACENT TO 6202 TALLADEGA AVE
MC HARRY + TALLADEGA INTERSECTION

Cash \$ _____
 Check \$ 110⁰⁰ # 1905 Department/Division W. BERNARD FORD
Collection Report No. Signature

**Malcolm Walker
Temporary Usage: Intersection of MeHarry Dr and Talladega Ave
Proposed bus shelter**

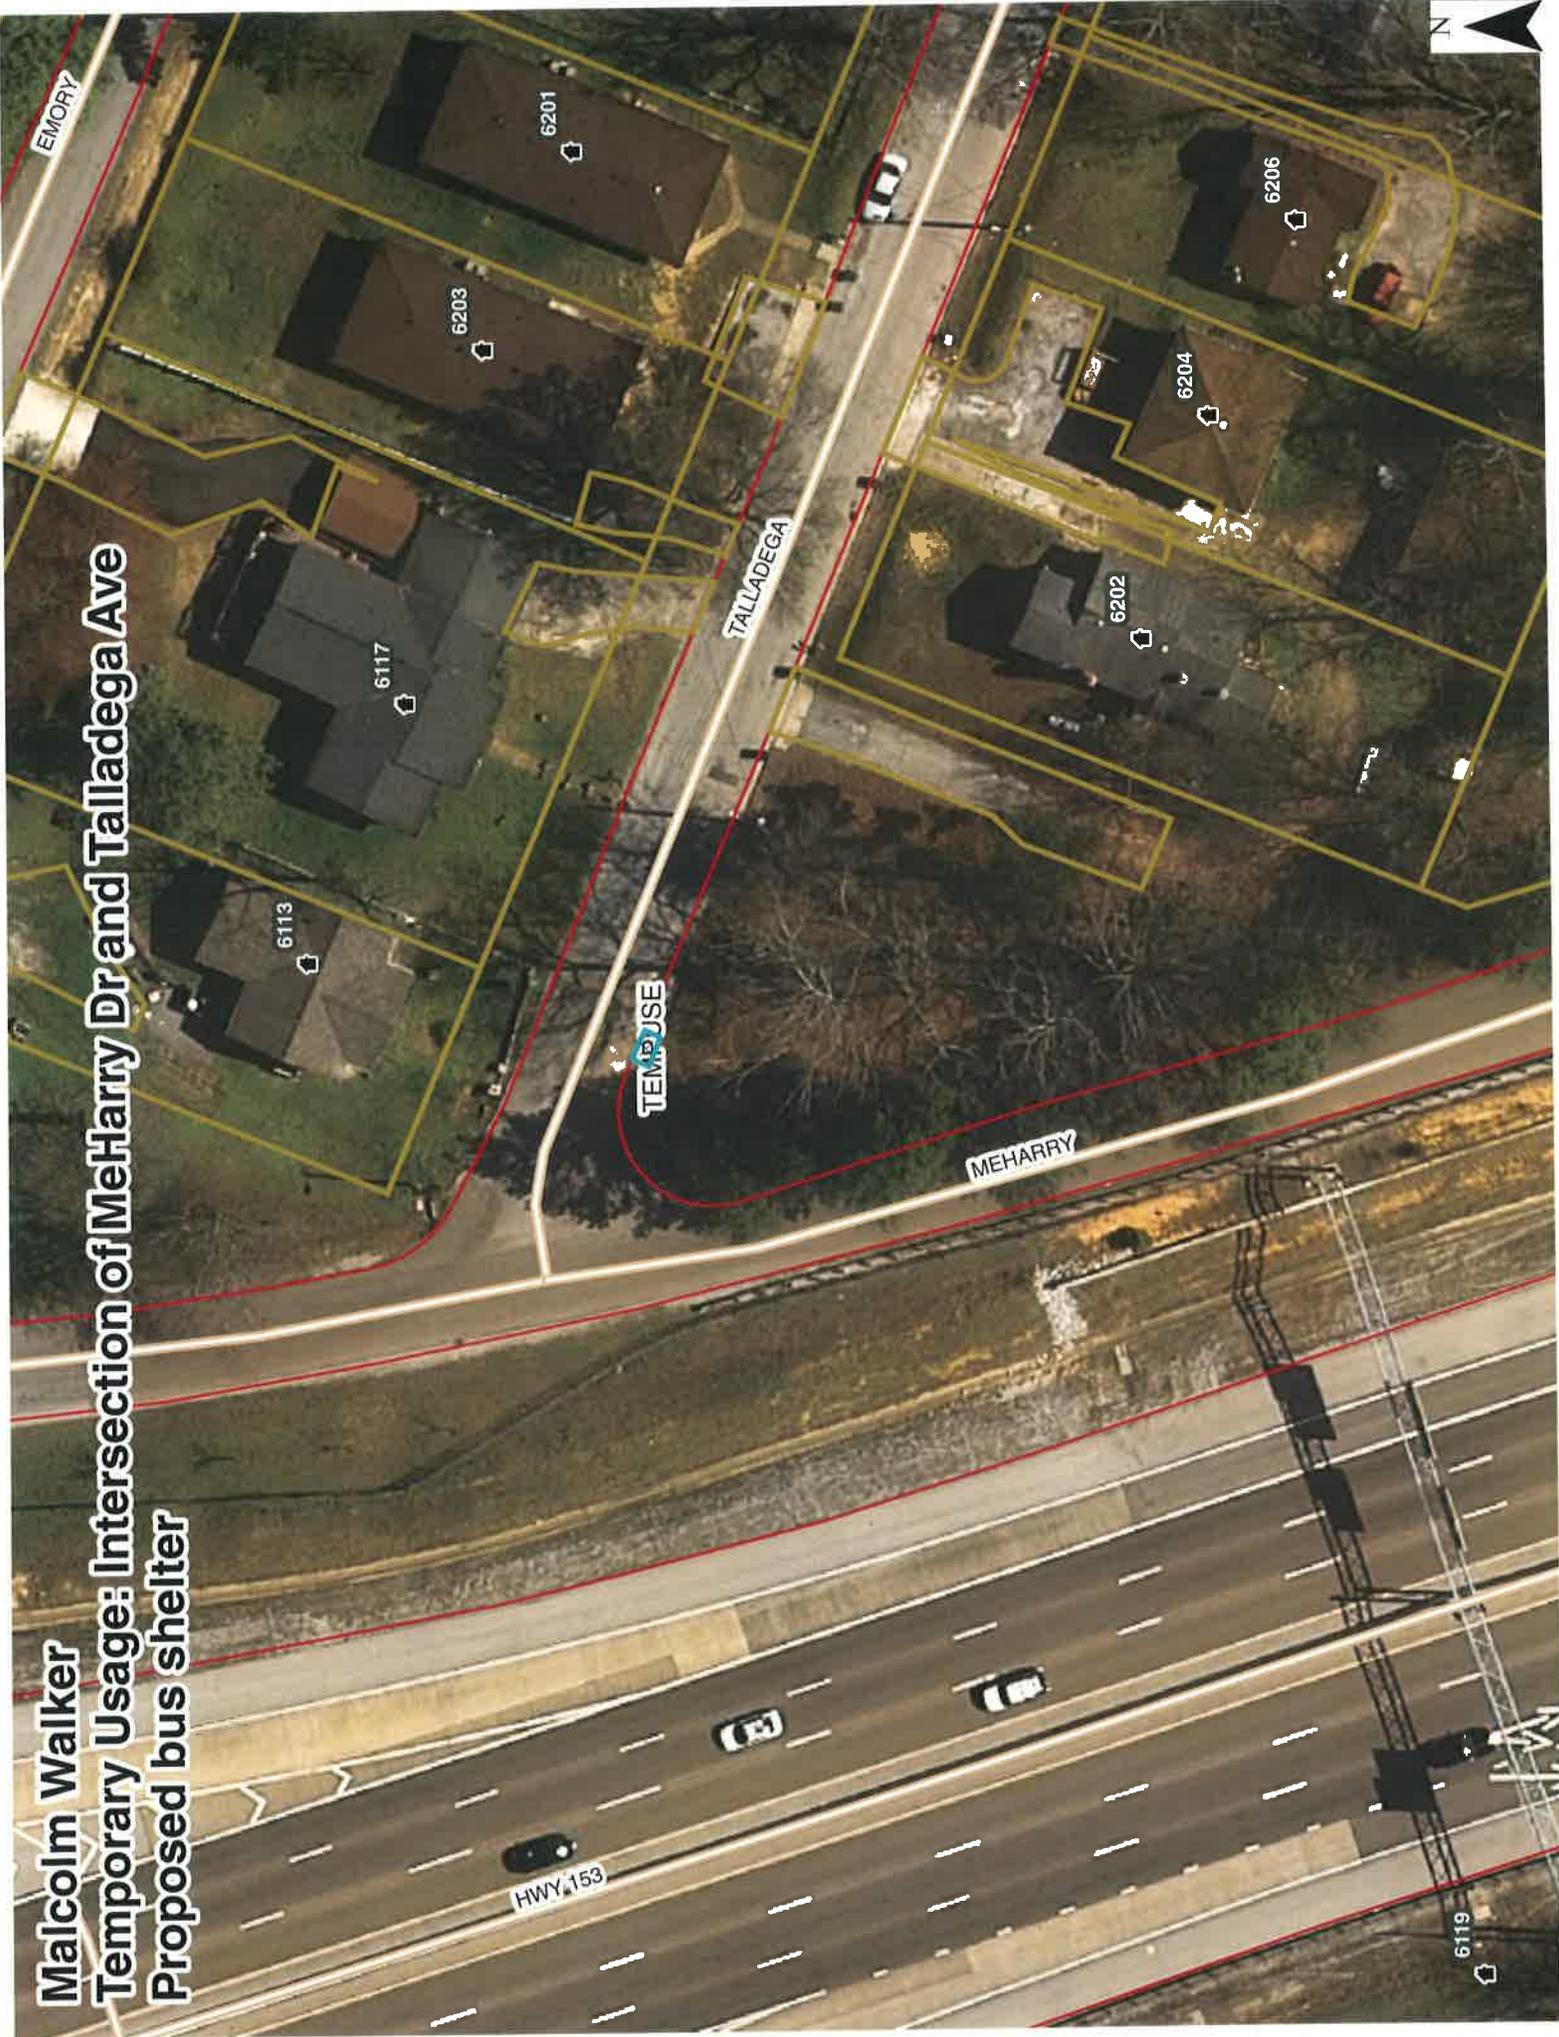

6119











HOUSTON • HOUSTON, TEXAS 77002
 713.261.3000 Fax 713.261.3377

**CARTA BUS
 SHELTERS**

04/11/2016

SHEET HISTORY

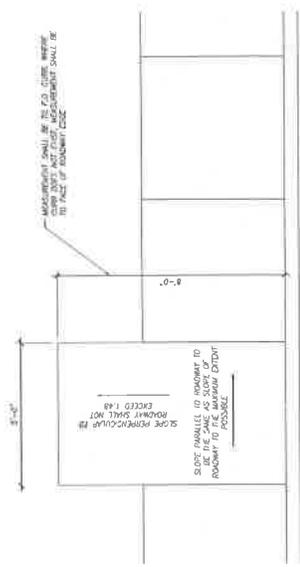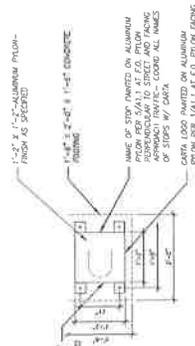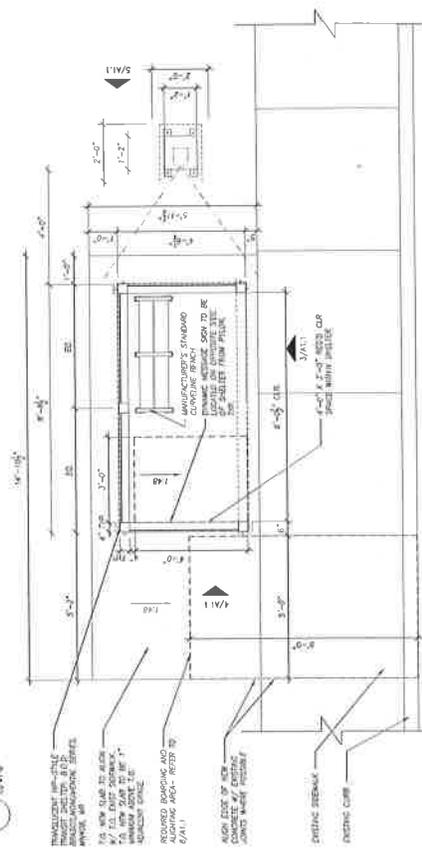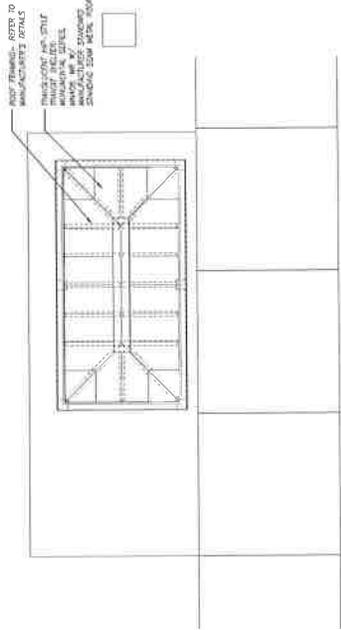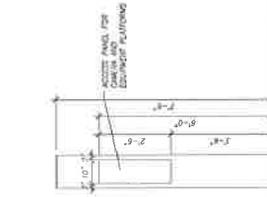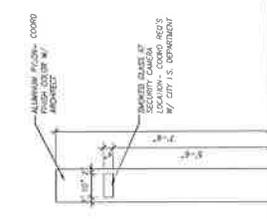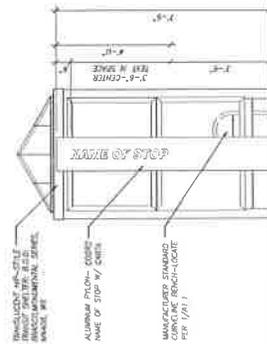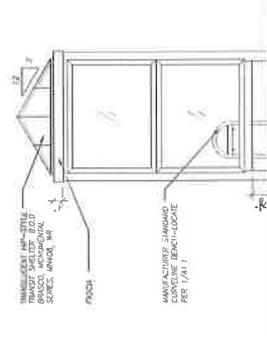

DATE: 04/11/2016
 SHEET: 12-032
 SCALE: 1/2" = 1'-0"
 DRAWN: J.A.










**TYPICAL SHELTER
 PLANS, ELEVATIONS
 & DETAILS**

A-1.1

FOOTING DIMENSIONS			
FOOTING TYPE	SHelter FRAME TYPE	LENGTH 'A'	WIDTH 'B'
B11	PER PLAN	9'-8"	7'-0"
B12	PER PLAN	12'-8"	7'-0"
B21	PER PLAN	9'-8"	7'-0"
B22	PER PLAN	18'-0"	4'-4"
B31	F11	9'-0"	6'-4"
B32	F21 OR F51	9'-0"	4'-4"
B33	F31	9'-0"	4'-4"
B34	F13	12'-0"	6'-4"
B35	F14	17'-4"	6'-4"
B36	F22 OR F52	17'-4"	4'-4"
B37	F32	17'-4"	4'-4"

NOTES:


- "1" INDICATES AREAS FOR FUTURE SHELTER LEGS. AVOID PLACING REINFORCEMENT IN THESE AREAS.
- FOR SITES WITH SLOPES LESS THAN 0.5% IN 'A' DIMENSION, INCREASE DIMENSION AT MIDDLE OF FOOTING BY 1" TO ASSURE PROPER DRAINAGE OF SURFACE WATER.
- WHEN USING B-32 FOOTING WITH DOUBLE FRAMES, SUPPORT FRONT MIDDLE LEG OR LEGS OF FRAME AS REQUIRED TO PROVIDE THE SAME TOP ELEVATION AS THE PERIMETER WALL. SHELTER LEG (REF)

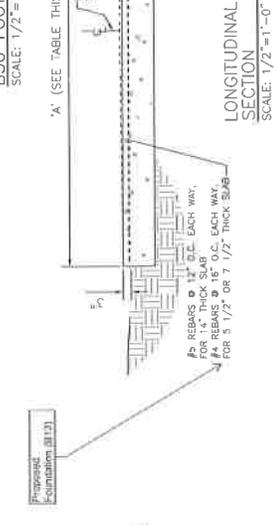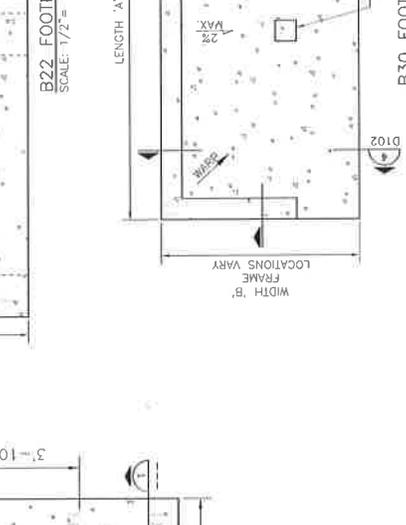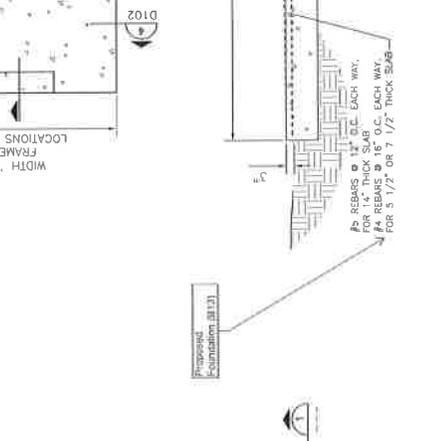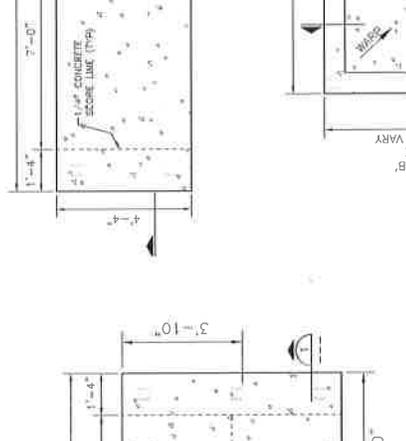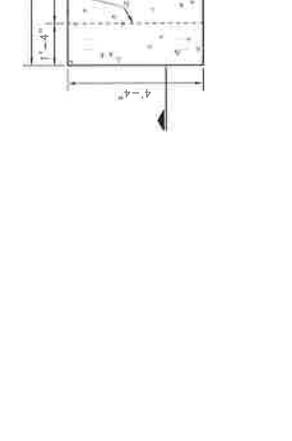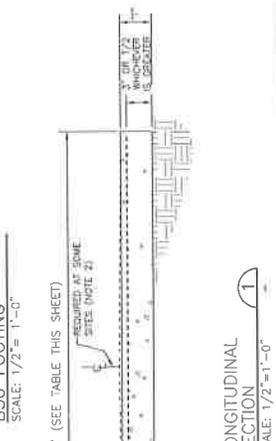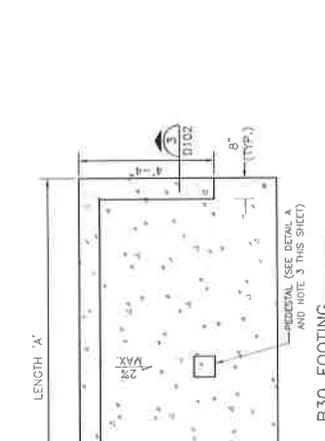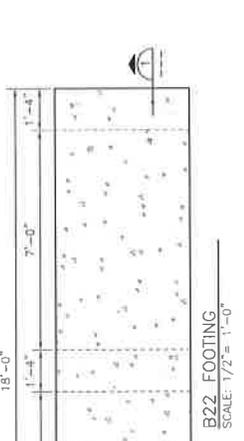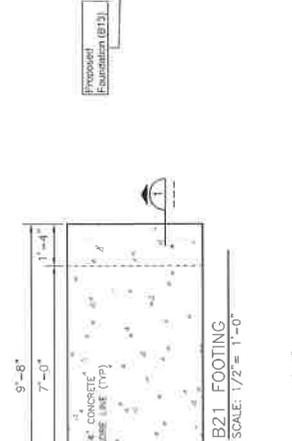

AT ALL SIZE # NOT ONE RICH SOLE ACCORDINGLY

TYPICAL CORNER FOR ALL EXCEPT B30, B31, AND B32 SERIES FOOTING

REINFORCED TO SAME STEEL (TYPE #)

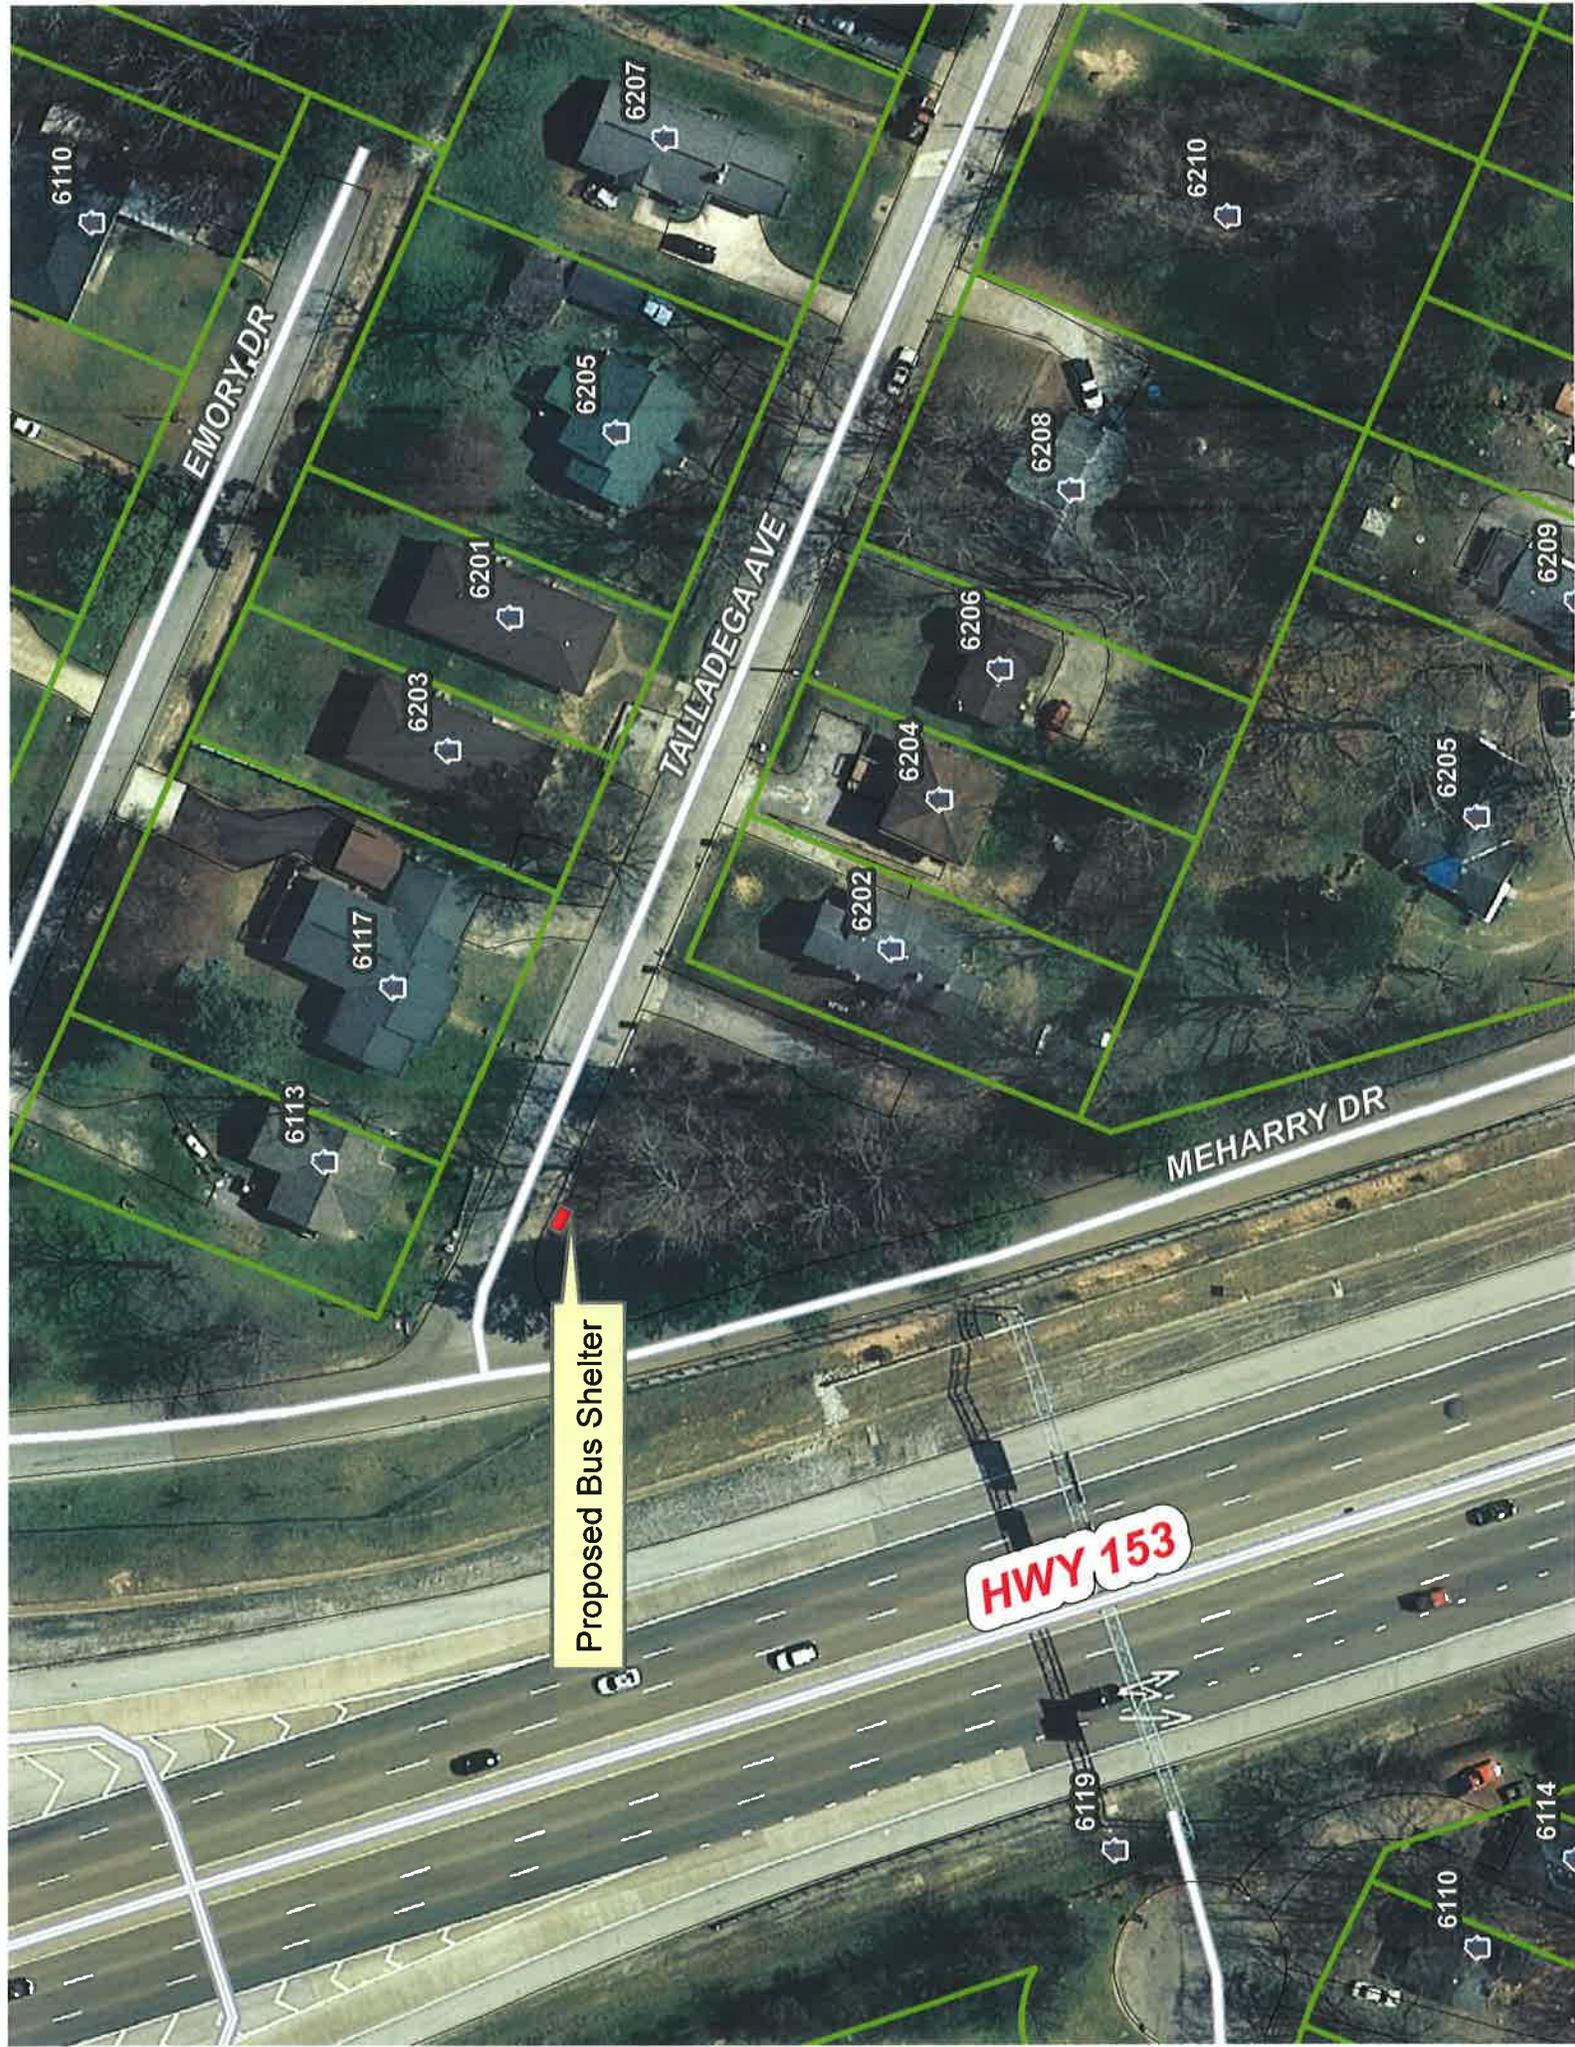

EMORY DR

TALLADEGA AVE

MEHARRY DR

Proposed Bus Shelter

HWY 153

6110

6113

6117

6203

6201

6205

6207

6202

6204

6206

6208

6210

6209

6205

6119

6110

6114