

RESOLUTION NO. _____

A RESOLUTION AUTHORIZING THE ADMINISTRATOR FOR THE DEPARTMENT OF TRANSPORTATION TO ACCEPT PAYMENT AND ENTER INTO A DEVELOPMENT AGREEMENT (T-14-012) WITH THE UNIVERSITY OF TENNESSEE AT CHATTANOOGA FOR MATERIALS FOR A FLASHING PEDESTRIAN CROSSWALK AT EAST 5TH STREET, EAST OF DOUGLAS STREET, IN THE AMOUNT OF TWELVE THOUSAND DOLLARS (\$12,000.00).

BE IT RESOLVED BY THE CITY COUNCIL OF THE CITY OF CHATTANOOGA, it is hereby authorizing the Administrator for the Department of Transportation to accept payment and enter into a Development Agreement (T-14-012) with the University of Tennessee at Chattanooga for materials for a flashing pedestrian crosswalk at East 5th Street, East of Douglas Street, in the amount of \$12,000.00.

ADOPTED: _____, 2014

/mem

City of Chattanooga



Resolution Request Form

(This form is only required for resolutions requiring expenditure of City funds)

Date: August 25, 2014

Preparer: Bert Kuyrkendall *BK*

Department: Transportation

Brief Description of Purpose for Resolution:

Resolution Number (if approved by Council):

District 2

A resolution authorizing the Administrator of the Transportation to accept a Development Agreement (T-14-012) and payment of twelve thousand dollars(\$12,000.00). This agreement is for the University of Tennessee at Chattanooga to pay for materials for a flashing pedestrian crosswalk at E. 5th Street, east of Douglas Street.

Name of Vendor/Contractor/Grant, etc.	UTC
Total project cost \$	12,000.00
Total City of Chattanooga Portion \$	0.00
City Amount Funded \$	0.00
New City Funding Required \$	0
City's Match Percentage %	0%

New Contract/Project? (Yes or No)	yes
Funds Budgeted? (YES or NO)	yes
Provide Fund	4022
Provide Cost Center	P20107
Proposed Funding Source if not budgeted	N/A
Grant Period (if applicable)	N/A

List all other funding sources and amount for each contributor.

Amount(s)
\$12,000.00
\$

Grantor(s)
University of Tennessee at Chattanooga

Agency Grant Number

CFDA Number if known

Other comments: (Include contingency amount, contractor, and other information useful in preparing resolution)

Approved by: _____

Reviewed by: FINANCE OFFICE

DESIGNATED OFFICIAL/ADMINISTRATOR

Please submit completed form to @budget, City Attorney and City Finance Officer

DEVELOPMENT AGREEMENT

T-14-012

The City of Chattanooga and the University of Tennessee at Chattanooga hereby enter into this Development Agreement for the property located on East 5th Street, east of Douglas Street; this agreement shall be known as Project No. T-14-012. The City and the University of Chattanooga agree that each party has certain responsibilities to make this project succeed. The following responsibilities of each party are as follows:

University of Tennessee at Chattanooga will provide:

1. Two (2) installed slotted trench drain system per drawing provided, Attachment A.
2. Two (2) installed bulb outs with handicap curb cut ramps per drawing provided.

University of Tennessee at Chattanooga shall be responsible for the cost of the following items:

1. Two (2) fifteen foot (15 ft.) pedestrian pole with base.
2. Two (2) solar panels with hardware.
3. Two (2) cabinets with batteries, flashers, controllers, and radio transmitter / receiver.
4. Two (2) pushbuttons.
5. Two (2) five (5) light RRFB with hardware.

The City shall be responsible for providing the following items:

1. Engineering layout for the project.
2. Labor and construction equipment for the installation of two (2) pole mounted solar pedestrian flashing beacon with one (1) five (5) light RRFB-pushbutton activated with wireless interconnect per pole.
3. Installation of a new marked crosswalk.
4. Removal / grind out an existing marked crosswalk west of the new crosswalk.
5. Required roadway signs.
6. Maintenance of the crosswalk after installation.

The City of Chattanooga will provide an invoice to the University of Tennessee at Chattanooga for the materials to be purchased; check to be made out to City of Chattanooga, prior to installing such material. The cost estimate of materials is \$12,000.00.

The City and University of Tennessee at Chattanooga are in agreement to the above terms as they pertain to the East 5th Street Flashing Pedestrian Crosswalk Project and by the execution of signatures below enter into this Development Agreement.

Any liability of The University of Tennessee at Chattanooga and third parties for any claims, damages, losses, or costs arising out of or related to acts performed by Customer under this Agreement will be governed by the Tennessee Claims Commission Act, Tenn. Code Ann. §§ 9-8-301, et.seq.

In compliance with the requirements of Tenn. Code Ann. § 12-4-124, Licensor hereby attests that it shall not knowingly utilize the services of an illegal immigrant in the United States in the performance of this Agreement and shall not knowingly utilize the services of any subcontractor who will utilize the services of an illegal immigrant in the United States in the performance of this Agreement.

Signatures on page two


TRANSPORTATION DEPARTMENT

(423) 643.5950

(423) 643.5951

DEVELOPMENT AGREEMENT

The terms as described above are agreeable to the University of Tennessee at Chattanooga, and as an officer of the owner of the said company, I hereby agree to the terms as described.

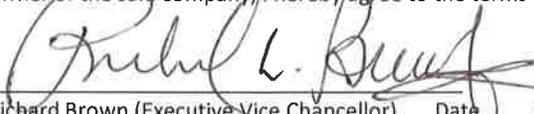
Richard Brown (Executive Vice Chancellor) Date *06/01/14*
University of Tennessee at Chattanooga

The terms as described above are agreeable to the City of Chattanooga, and as the Administrator of Public Works, I hereby agree to the terms as described.

Blythe Bailey, Administrator Transportation Date



Attachment A of UTC/City of Chattanooga Development Agreement





CITY OF CHATTANOOGA
TRANSPORTATION DEPARTMENT

ADMINISTRATOR	SLYTHE BAILEY
CITY TRANSPORTATION ENGINEER	BETRIAN KOTRENDALL, P.E.
DATE	0
REVISION	
SIG.	


5TH ST UTC CROSSWALK	
CONTRACT#	
SCALE	1" = 10'
DRAWN:	JDH
DESIGN:	BCS
CHECKED:	BRK

PRELIMINARY
(SUBJECT TO CHANGE)

CROSS WALK DETAIL
SHEET: 1 OF 1

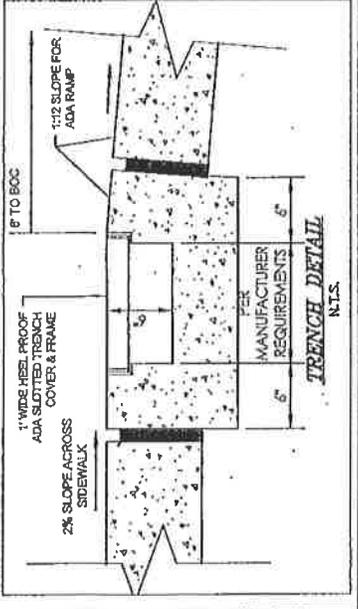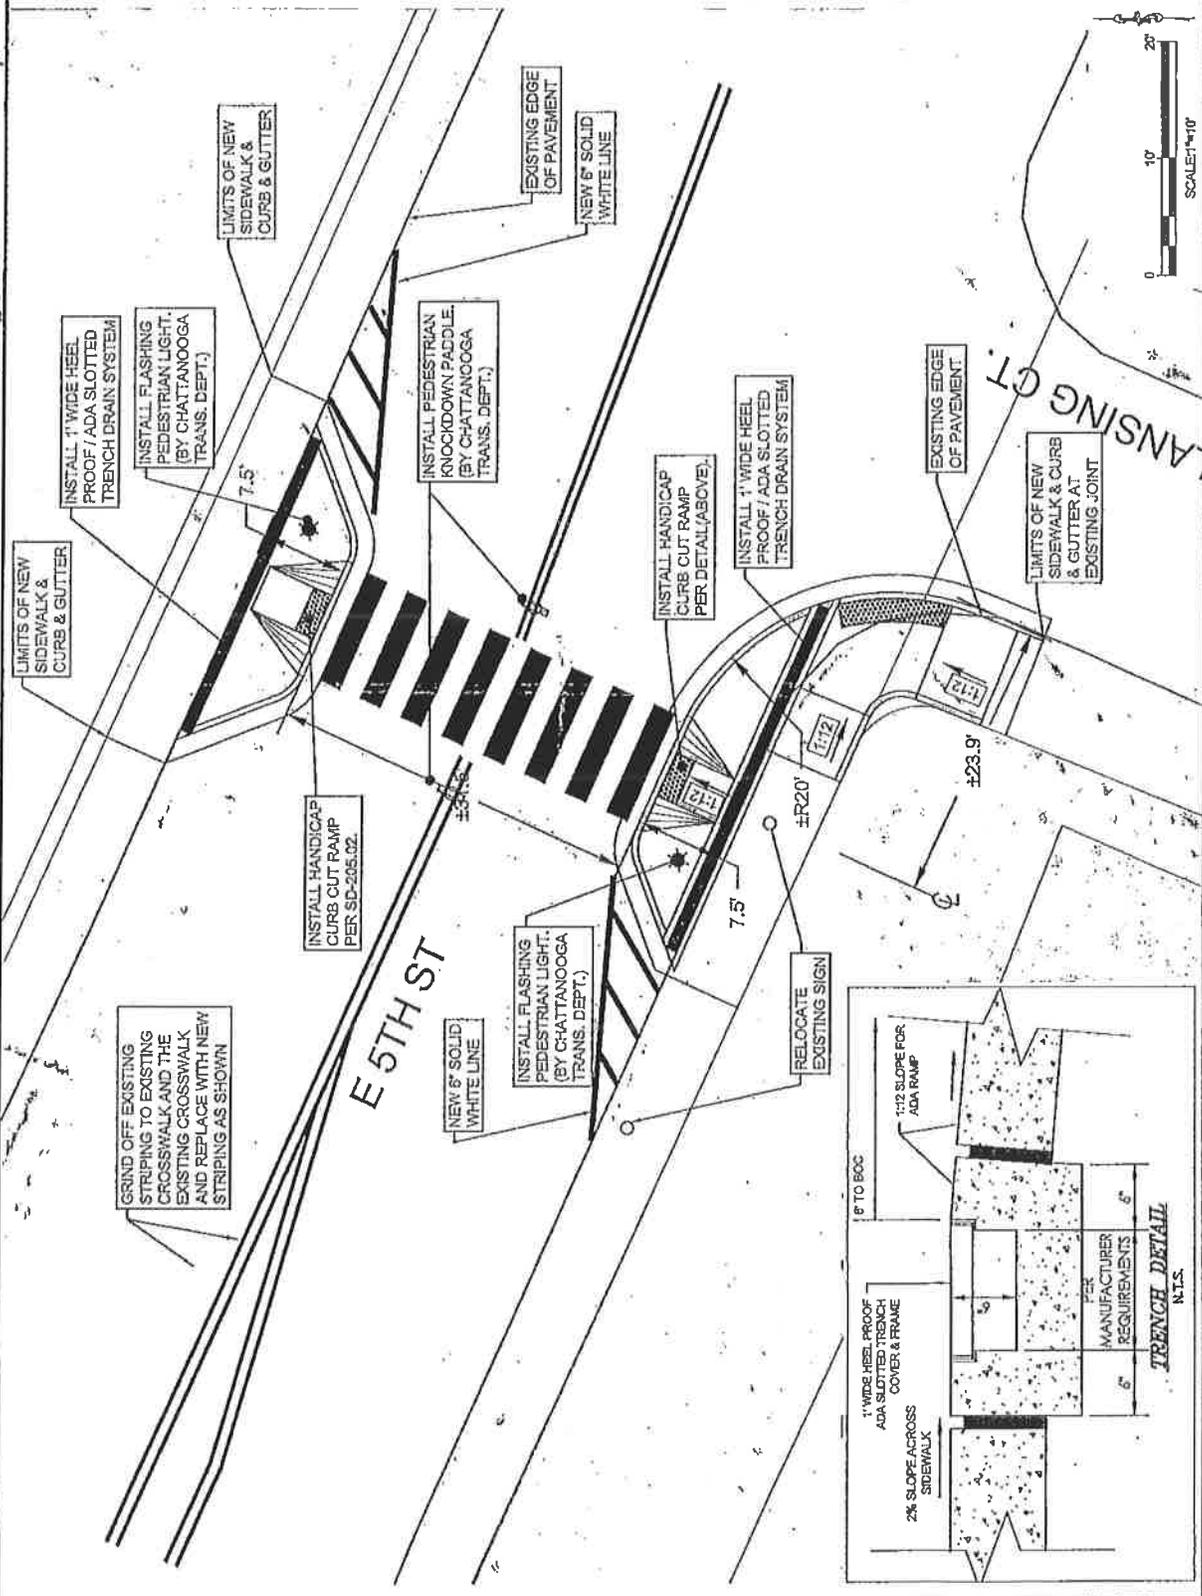

1/2014 - 10:00 AM

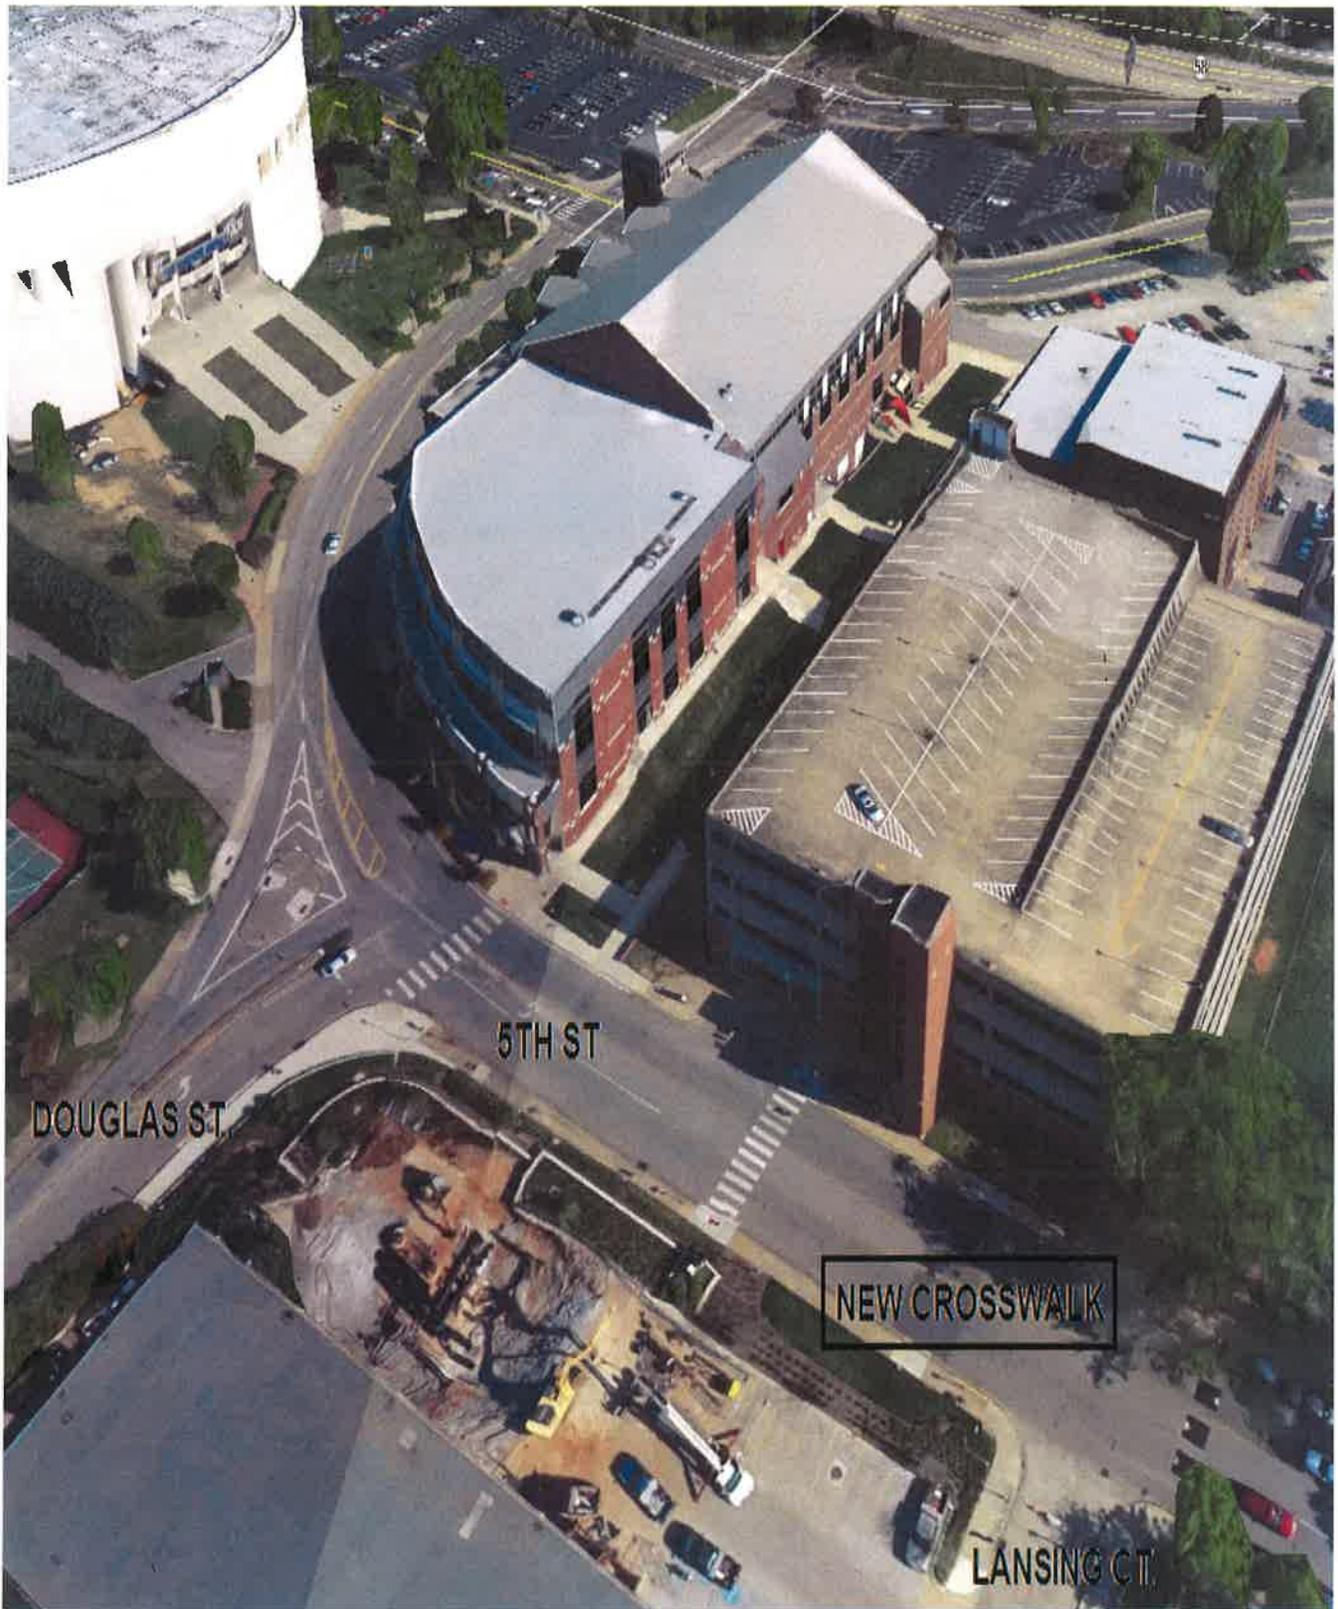

DOUGLAS ST.

5TH ST

NEW CROSSWALK

LANSING CT.