

RESOLUTION NO. _____

A RESOLUTION AUTHORIZING THE ADMINISTRATOR FOR THE DEPARTMENT OF TRANSPORTATION TO APPLY FOR AND, IF AWARDED, ACCEPT A GRANT FROM THE TENNESSEE DEPARTMENT OF TRANSPORTATION (TDOT) FOR FISCAL YEAR 2015 MULTIMODAL ACCESS PROGRAM FOR AN AMOUNT TO BE DETERMINED, WITH SEVENTY-NINE PERCENT (79%) BEING THE TDOT SHARE AND TWENTY-ONE PERCENT (21%) FROM THE CITY AS LOCAL MATCHING FUNDS.

BE IT RESOLVED BY THE CITY COUNCIL OF THE CITY OF CHATTANOOGA, TENNESSEE, That the Administrator for the Department of Transportation is hereby authorized to apply for and, if awarded, accept a grant from the Tennessee Department of Transportation (TDOT) for Fiscal Year 2015 Multimodal Access Program for an amount to be determined, with 79% being the TDOT share and 21% from the City as local matching funds.

The scope of the project would consist of new continuous bicycle facilities and on-street parking along Cherokee Boulevard between Market Street and the tunnel, with intermittent streetscape improvements and planted medians between Spears and Manning.

ADOPTED: _____, 2014

/mem

City of Chattanooga



Resolution/Ordinance Request Form

Date Prepared: November 24, 2014

Preparer: Brandon Sutton

Department: Transportation

Brief Description of Purpose for Resolution/Ordinance: Res.Ord. # _____ Council District # 1

A Council Action is requested to authorize the Administrator of the Transportation Department to apply for and, if awarded, accept a grant from the Tennessee Department of Transportation (TDOT) for Fiscal Year 2015 Multimodal Access Program for an amount to be determined, with seventy-nine (79%) percent being the TDOT share and twenty-one (21%) percent from the City as local-matching funds. The scope of the project would consist of new continuous bicycle facilities and on-street parking along Cherokee Boulevard between Market Street and the tunnel, with intermittent streetscape improvements and planted medians between Spears and Manning.

Name of Vendor/Contractor/Grant, etc.	<u>Multimodal Access Grant</u>	New Contract/Project? (Yes or No)	<u>yes</u>
Total project cost	<u>\$ up to \$950,000</u>	Funds Budgeted? (YES or NO)	<u>no</u>
Total City of Chattanooga Portion	<u>\$ up to \$200,000</u>	Provide Fund	_____
City Amount Funded	\$ _____	Provide Cost Center	_____
New City Funding Required	\$ _____	Proposed Funding Source if not budgeted	_____
City's Match Percentage %	<u>21%</u>	Grant Period (if applicable)	_____

List all other funding sources and amount for each contributor.

None
\$ _____
\$ _____
\$ _____

None
\$ _____
\$ _____
\$ _____

Agency Grant Number _____

CFDA Number if known _____

Other comments: (include contingency amount, contractor, and other information useful in preparing resolution)

Approved by: _____

Handwritten signature of the Designated Official.

DESIGNATED OFFICIAL/ADMINISTRATOR

Reviewed by: FINANCE OFFICE

Please submit completed form to @budget, City Attorney and City Finance Officer

Revised: October, 2011

NORTHERN TERMINUS:
STRINGERS RIDGE TUNNEL

STRINGERS RIDGE PARK
AND TRAIL SYSTEM
(92 ACRES)



US-27 (I-124)

***** PROJECT TERMINI

█ SECTION 'A'

█ SECTION 'B'

SECTION 'C' - Four travel lanes,
Eastbound bike lane, Westbound Sharrows

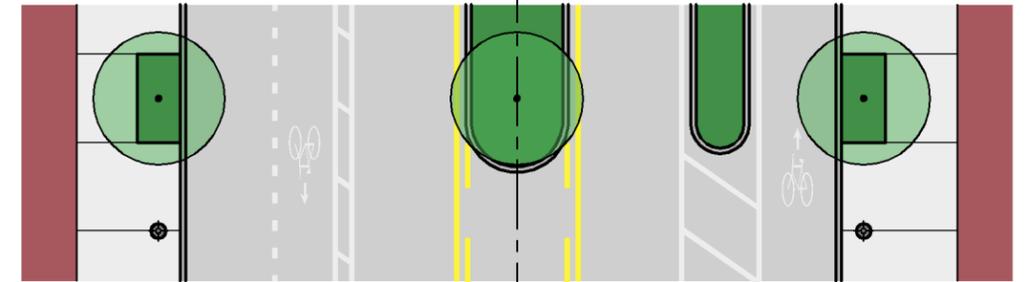
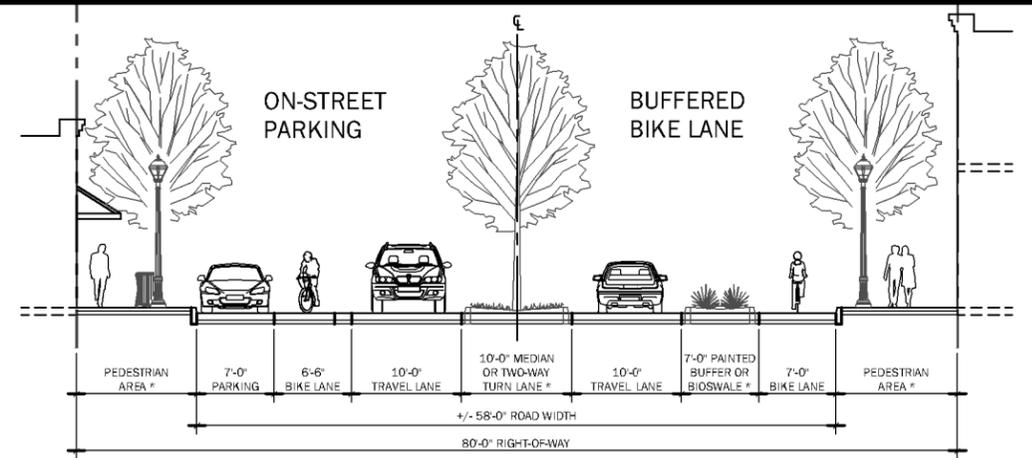


A CHEROKEE MULTIMODAL

Proposed Conditions

STREETScape ENHANCEMENTS

SCALE: N.T.S.

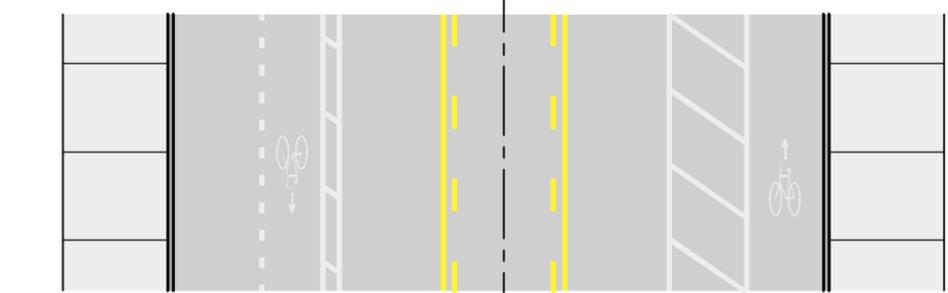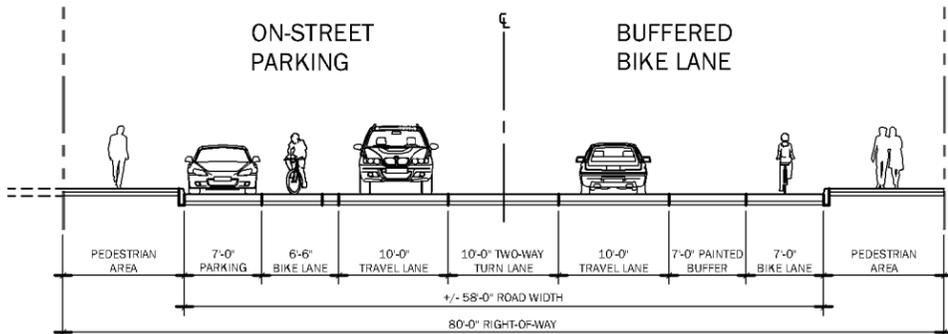

B CHEROKEE MULTIMODAL

Proposed Conditions

STRIPING ENHANCEMENTS

SCALE: N.T.S.

NORTH CHATTANOOGA PARK /
RECREATION CENTER (2 ACRES)

PUBLIX

US POST OFFICE

SOUTHERN TERMINUS:
MARKET STREET

TWO NORTH SHORE
(WHOLE FOODS
GROCERY STORE)

MANUFACTURERS RD

RENAISSANCE PARK
(23 ACRES)

WALNUT STREET BRIDGE

OUTDOOR CHATTANOOGA

COOLIDGE PARK
(13 ACRES)

ADMINISTRATOR:
BLYTHE BAILEY


CITY TRANSPORTATION ENGINEER:
BERTRAN KUYRKENDALL, P.E.

CHEROKEE BLVD
MULTIMODAL
FACILITIES


TYPICAL SECTION

SHEET: 8 OF 10

N.T.S.

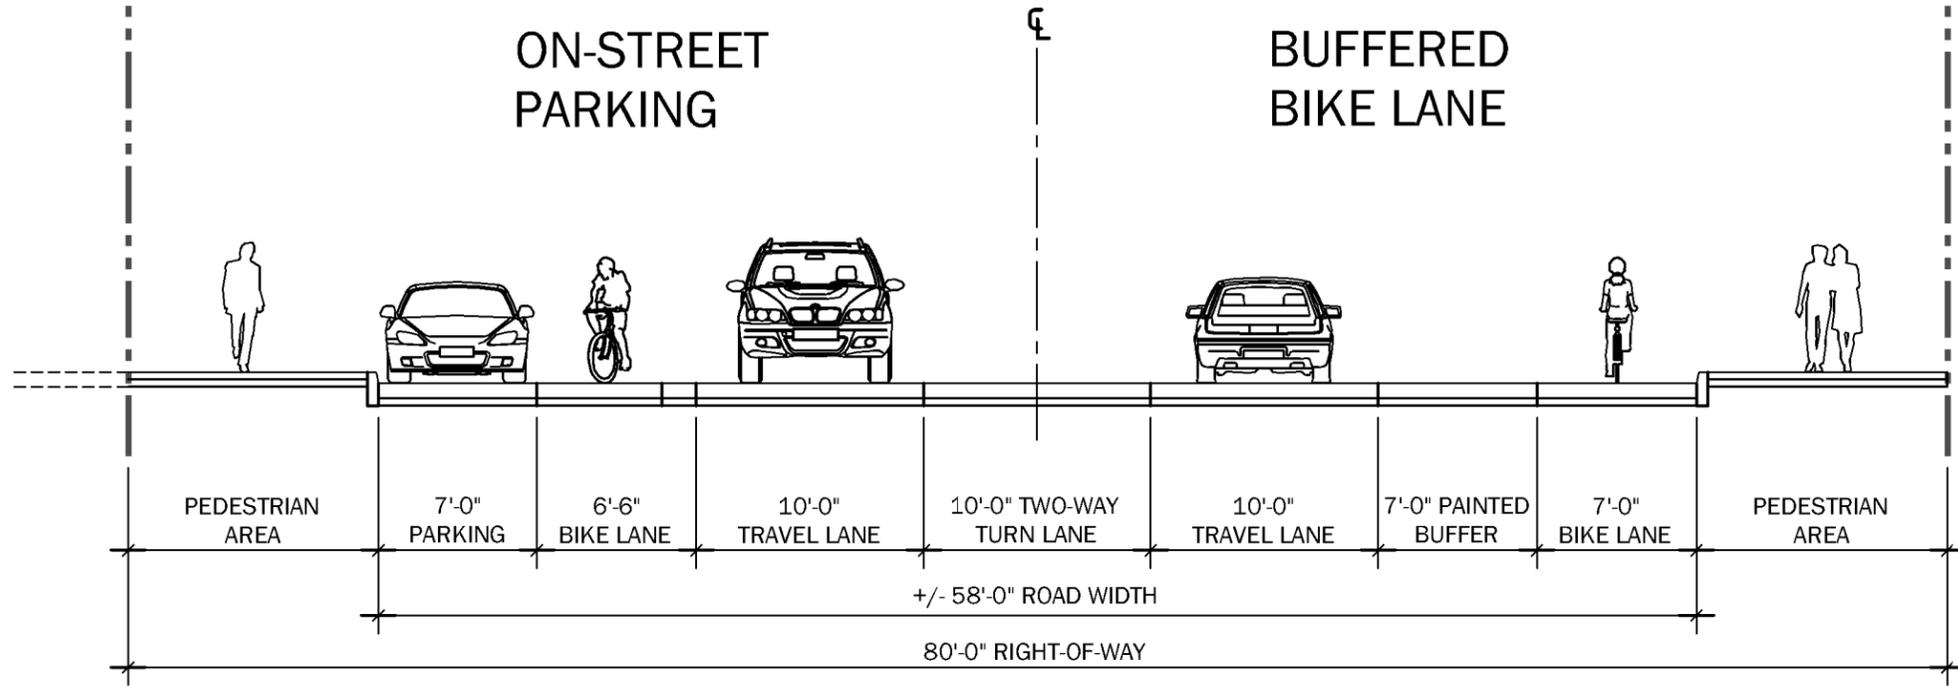

- ALL LANE DIMENSIONS ARE MINIMUM WIDTHS

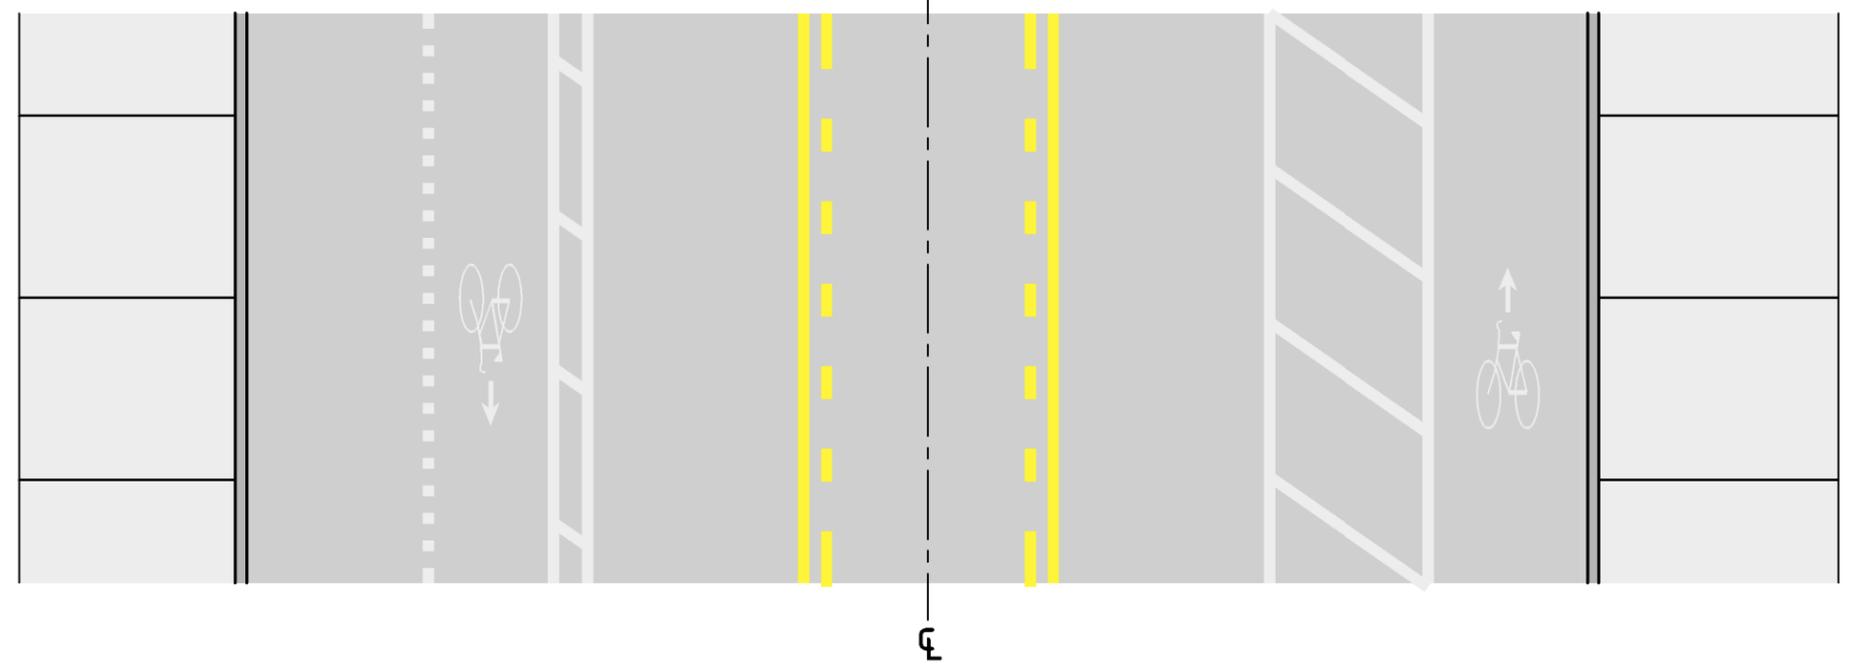

B **CHEROKEE MULTIMODAL**
Proposed Conditions

STRIPING ENHANCEMENTS
SCALE: N.T.S.