

RESOLUTION NO. _____

A RESOLUTION AUTHORIZING THE ADMINISTRATOR FOR THE DEPARTMENT OF TRANSPORTATION TO APPLY FOR AND, IF AWARDED, ACCEPT A GRANT FROM THE TENNESSEE DEPARTMENT OF TRANSPORTATION (TDOT) FOR FISCAL YEAR 2015 MULTIMODAL ACCESS PROGRAM FOR AN AMOUNT TO BE DETERMINED, WITH SIX HUNDRED THIRTY-FIVE THOUSAND THREE HUNDRED THIRTY-NINE AND 88/100 DOLLARS (\$635,339.88) BEING THE TDOT SHARE AND ONE HUNDRED SIXTY-EIGHT THOUSAND EIGHT HUNDRED EIGHTY-SEVEN AND 81/100 DOLLARS (\$168,887.81) FROM THE CITY AS LOCAL MATCHING FUNDS, FOR A TOTAL AMOUNT OF EIGHT HUNDRED FOUR THOUSAND TWO HUNDRED TWENTY-SEVEN AND 69/100 DOLLARS (\$804,227.69).

BE IT RESOLVED BY THE CITY COUNCIL OF THE CITY OF CHATTANOOGA, TENNESSEE, That the Administrator for the Department of Transportation is hereby authorized to apply for and, if awarded, accept a grant from the Tennessee Department of Transportation (TDOT) for Fiscal Year 2015 Multimodal Access Program for an amount to be determined, with \$635,339.88 being the TDOT share and \$168,887.81 from the City as local matching funds, for a total amount of \$804,227.69.

The scope of the project would consist of new continuous bicycle facilities and on-street parking along Cherokee Boulevard between Market Street and the tunnel, with intermittent streetscape improvements and planted medians between Spears and Manning.

ADOPTED: _____, 2014

/mem

City of Chattanooga



Resolution/Ordinance Request Form

Date Prepared: November 24, 2014

Preparer: Brandon Sutton

Department: Transportation

Brief Description of Purpose for Resolution/Ordinance: Res./Ord. # _____ Council District # 1

A Council Action is requested to authorize the Administrator of the Transportation Department to apply for and, if awarded, accept a grant from the Tennessee Department of Transportation (TDOT) for Fiscal Year 2015 Multimodal Access Program for an amount to be determined, with seventy-nine (79%) percent being the TDOT share and twenty-one (21%) percent from the City as local-matching funds. The scope of the project would consist of new continuous bicycle facilities and on-street parking along Cherokee Boulevard between Market Street and the tunnel, with intermittent streetscape improvements and planted medians between Spears and Manning.

Name of Vendor/Contractor/Grant, etc.	<u>Multimodal Access Grant</u>	New Contract/Project? (Yes or No)	<u>yes</u>
Total project cost	<u>\$ up to \$850,000</u>	Funds Budgeted? (YES or NO)	<u>no</u>
Total City of Chattanooga Portion	<u>\$ up to \$200,000</u>	Provide Fund	_____
City Amount Funded \$	_____	Provide Cost Center	_____
New City Funding Required \$	_____	Proposed Funding Source if not budgeted	_____
City's Match Percentage %	<u>21%</u>	Grant Period (if applicable)	_____

List all other funding sources and amount for each contributor.

<u>Amount(s)</u>	<u>Source(s)</u>
\$ _____	_____
\$ _____	_____
\$ _____	_____

Agency Grant Number _____

CFDA Number, if known _____

Other comments: (include contingency amount, contractor, and other information useful in preparing resolution)

Approved by: _____

DESIGNATED OFFICIAL/ADMINISTRATOR

Reviewed by: FINANCE OFFICE

Please submit completed form to @budget, City Attorney and City Finance Officer



Revised: October, 2011

NORTHERN TERMINUS:
STRINGERS RIDGE TUNNEL

STRINGERS RIDGE PARK
AND TRAIL SYSTEM
(92 ACRES)



US-27 (I-124)

-  PROJECT TERMINI
-  SECTION 'A'
-  SECTION 'B'
-  SECTION 'C' - Four travel lanes,
Eastbound bike lane, Westbound Sharrows

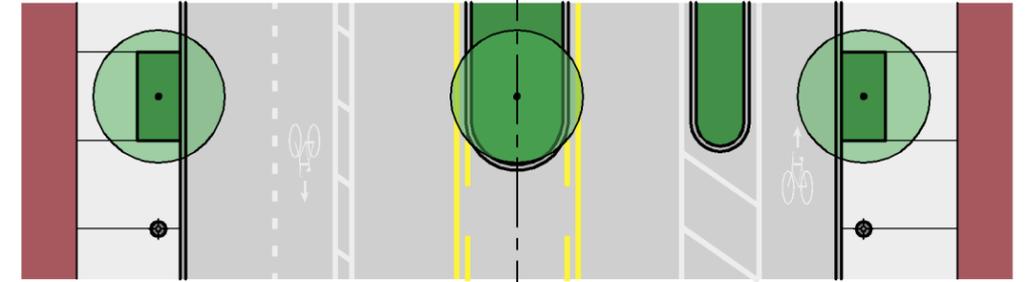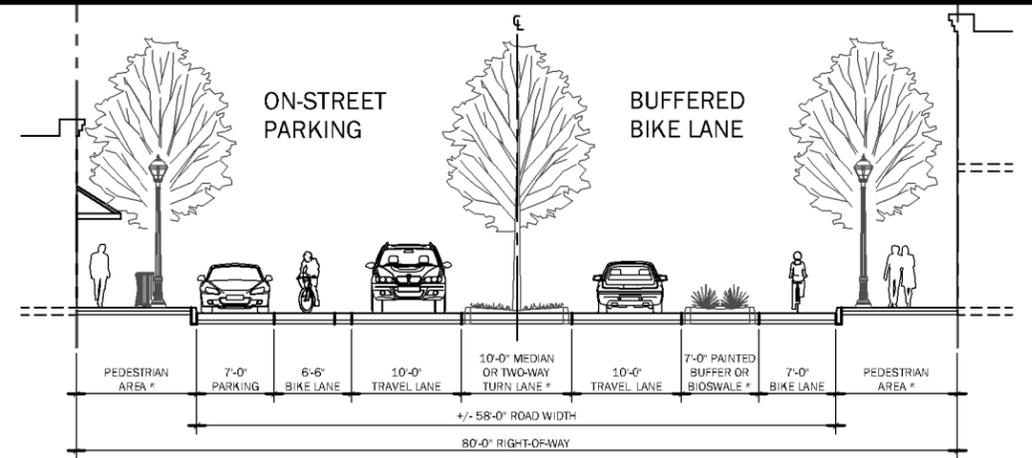

A CHEROKEE MULTIMODAL
Proposed Conditions

STREETScape ENHANCEMENTS
SCALE: N.T.S.

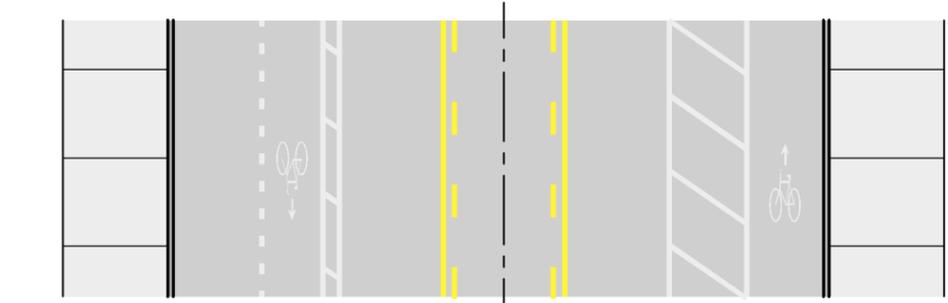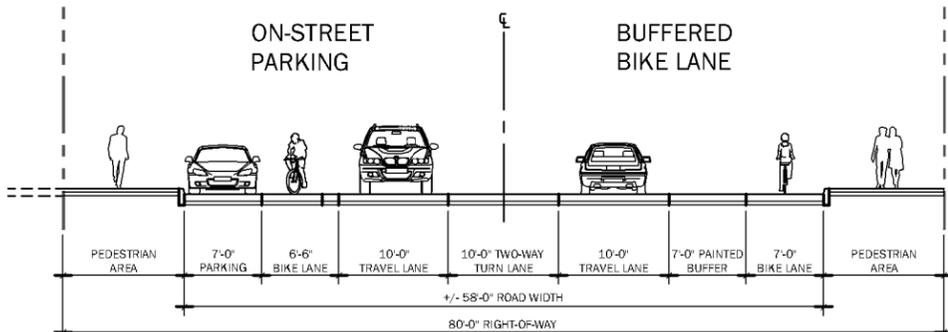

B CHEROKEE MULTIMODAL
Proposed Conditions

STRIPING ENHANCEMENTS
SCALE: N.T.S.

NORTH CHATTANOOGA PARK /
RECREATION CENTER (2 ACRES)

PUBLIX

US POST OFFICE

SOUTHERN TERMINUS:
MARKET STREET

TWO NORTH SHORE
(WHOLE FOODS
GROCERY STORE)


MANUFACTURERS RD

RENAISSANCE PARK
(23 ACRES)

WALNUT STREET BRIDGE

OUTDOOR CHATTANOOGA


COOLIDGE PARK
(13 ACRES)

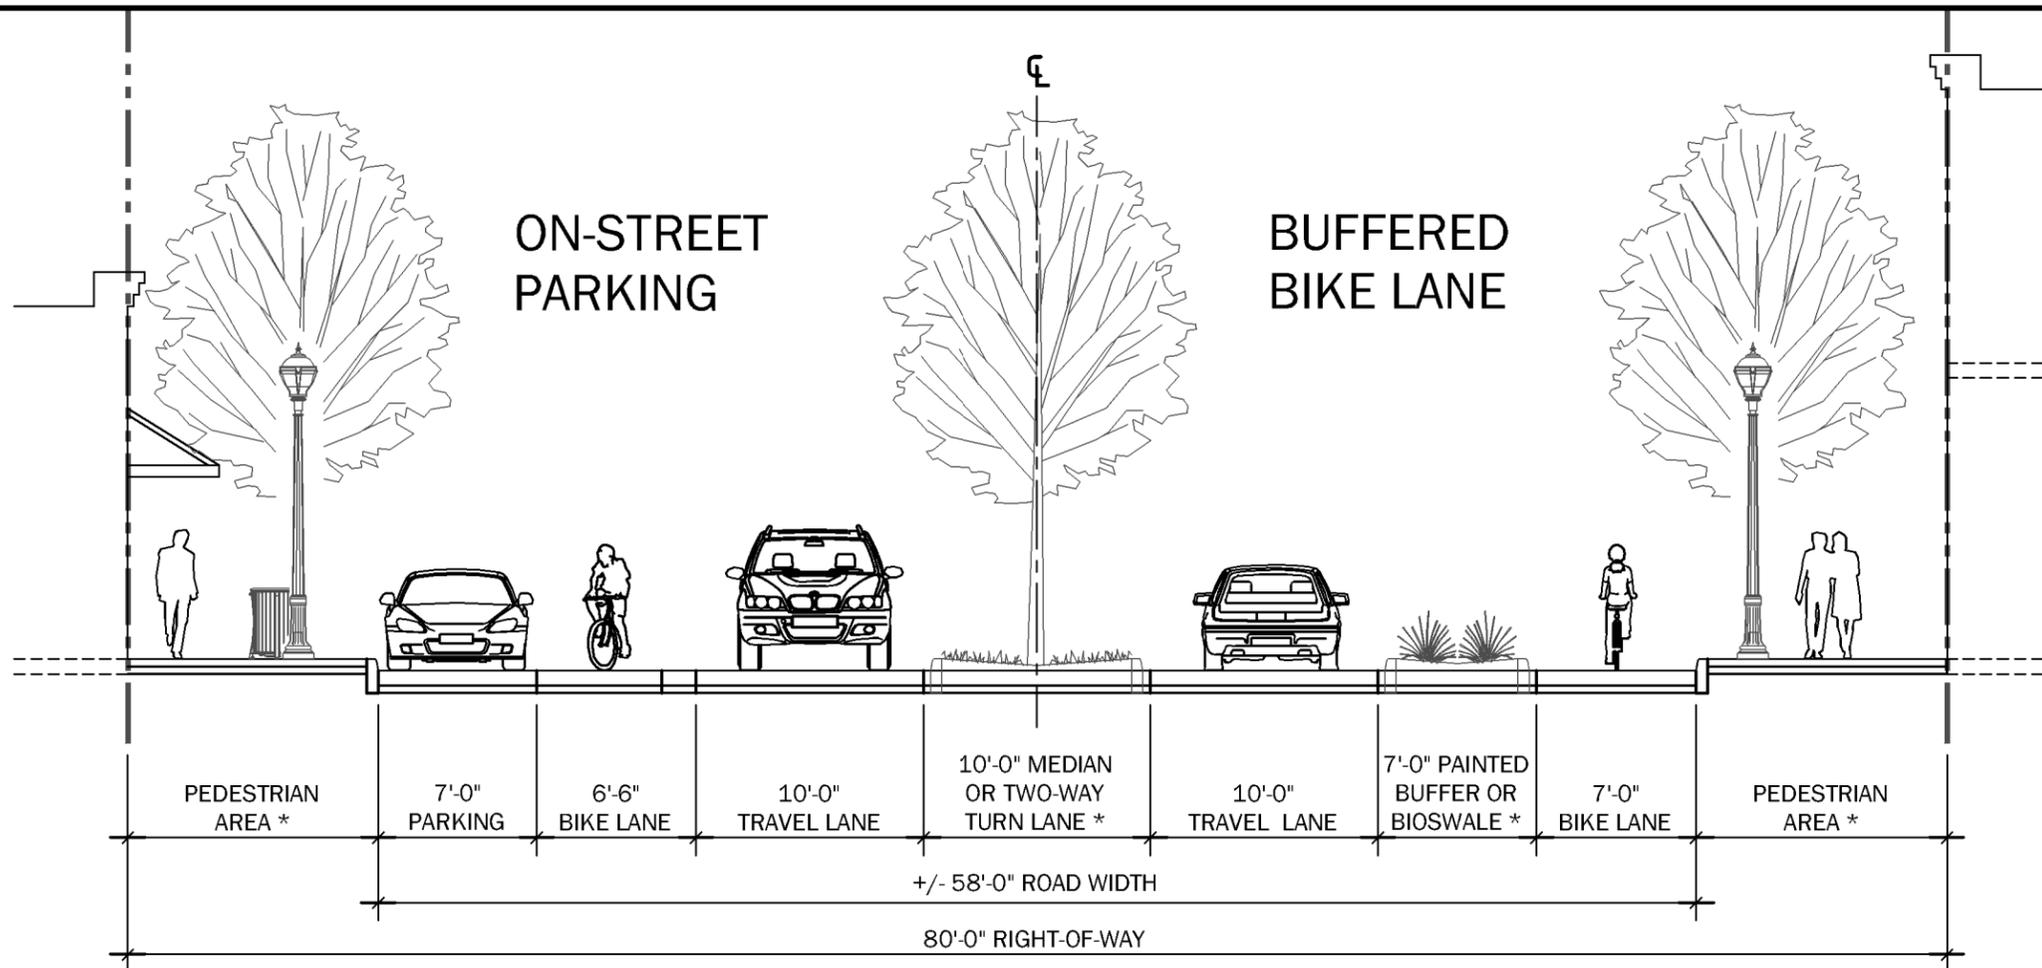

ADMINISTRATOR: BLYTHE BAILEY	
CITY TRANSPORTATION ENGINEER: BERTRAN KUYRKENDALL, P.E.	
CHEROKEE BLVD MULTIMODAL FACILITIES	
TYPICAL SECTION	
SHEET:	7 OF 10
N.T.S.	

CITY OF CHATTANOOGA
DEPARTMENT OF TRANSPORTATION

- ALL LANE DIMENSIONS ARE MINIMUM WIDTHS
* NEW TREES, LIGHTS, SIDEWALK AND MEDIANS ARE ONLY PROVIDED BETWEEN MANUFACTURES RD TO CHILHOWIE ST

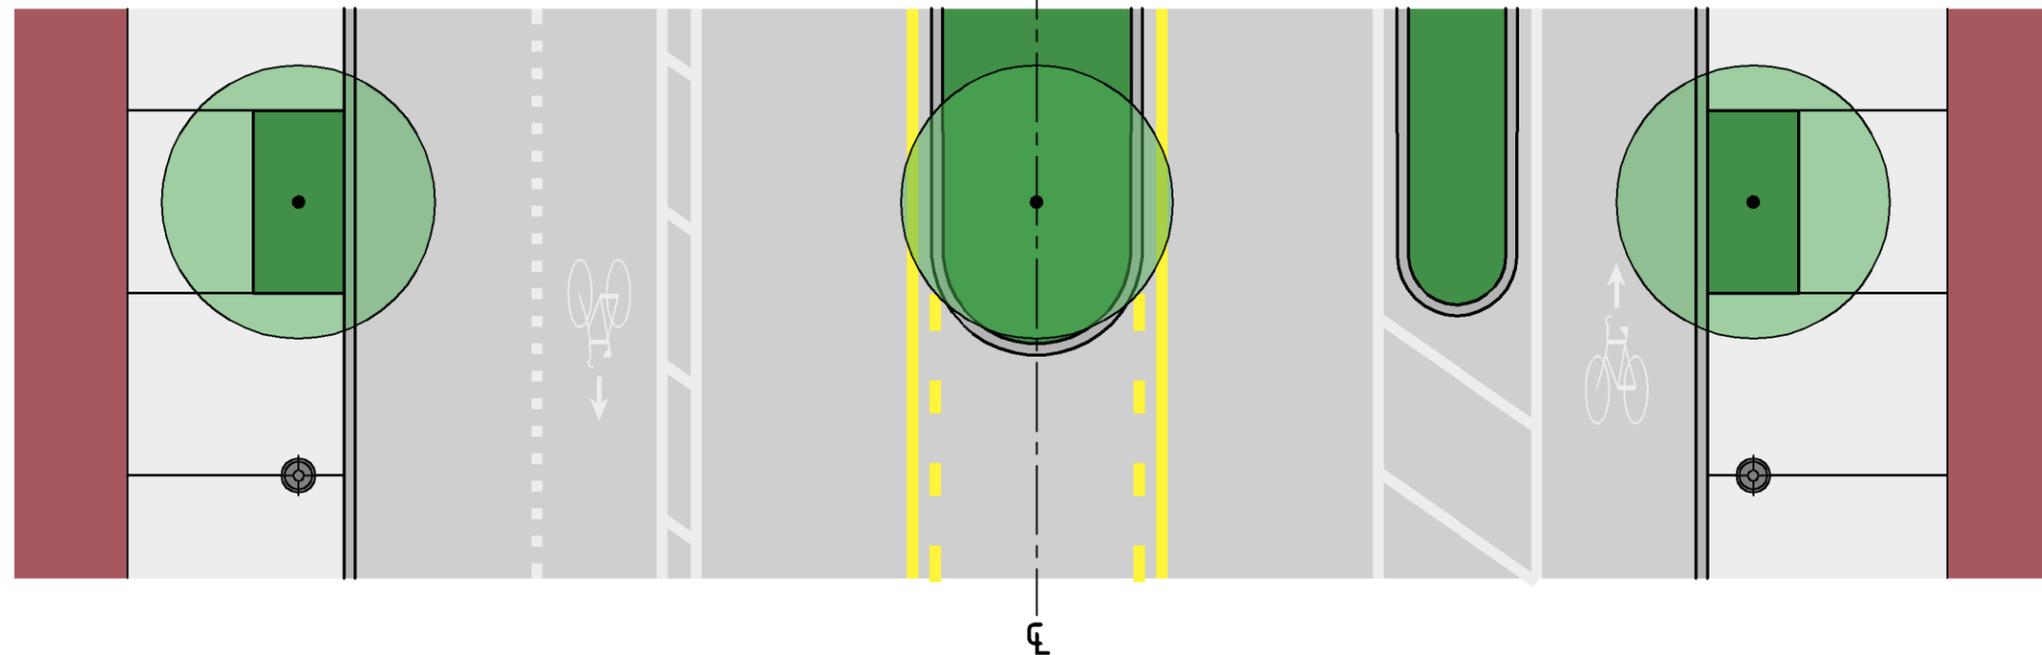

A **CHEROKEE MULTIMODAL** **STREETScape ENHANCEMENTS**
Proposed Conditions SCALE: N.T.S.

ADMINISTRATOR:
BLYTHE BAILEY



CITY TRANSPORTATION ENGINEER:
BERTRAN KUYRKENDALL, P.E.

CHEROKEE BLVD
MULTIMODAL
FACILITIES


TYPICAL SECTION

SHEET: 8 OF 10

N.T.S.

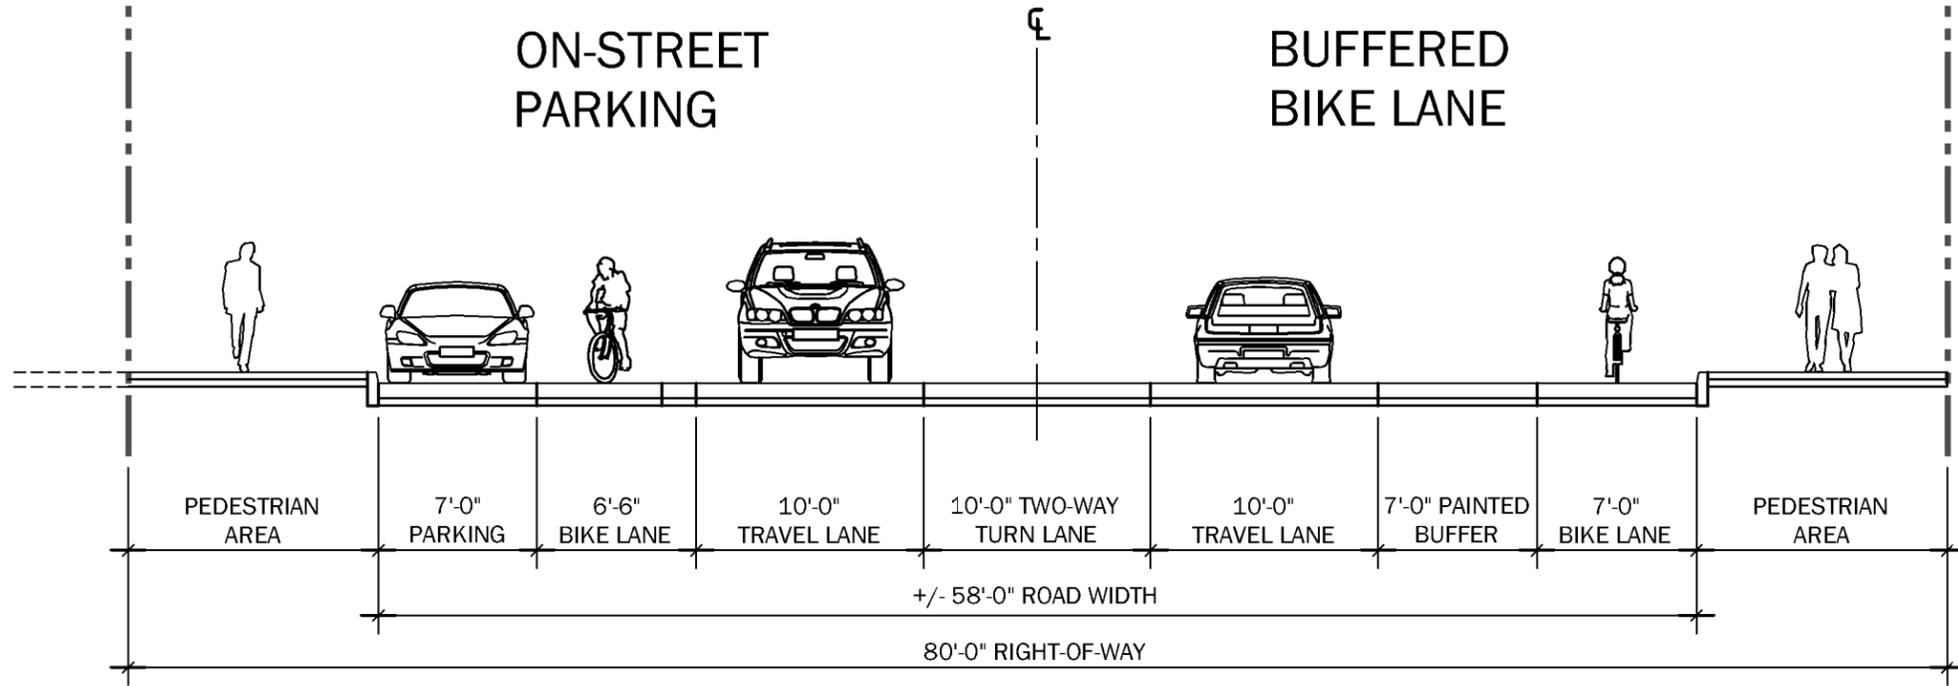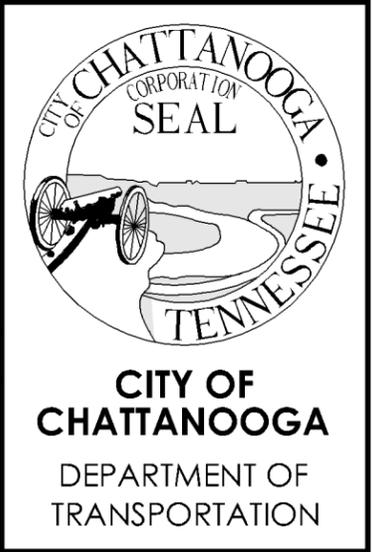

- ALL LANE DIMENSIONS ARE MINIMUM WIDTHS

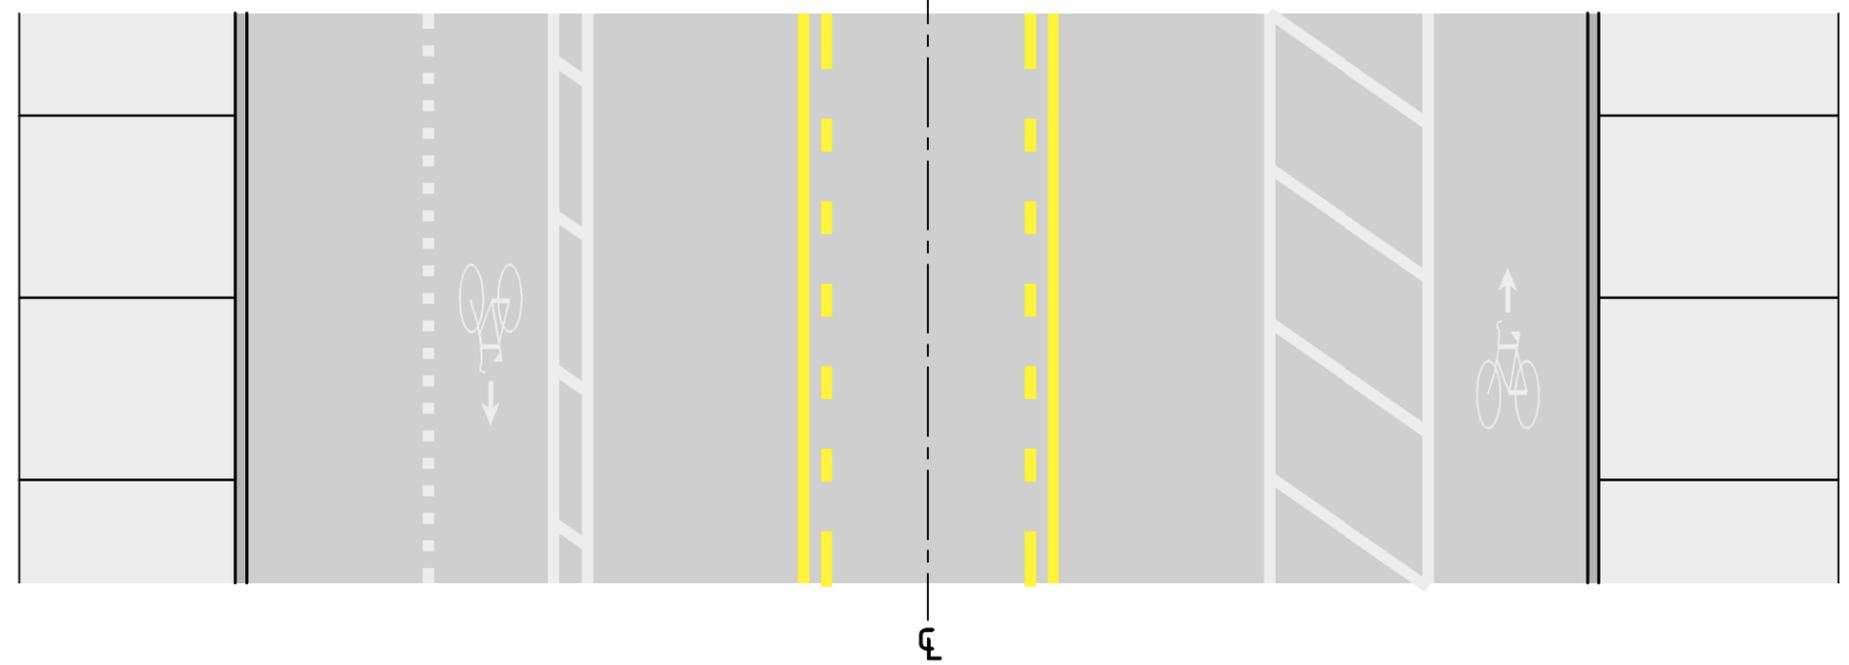

B **CHEROKEE MULTIMODAL**
Proposed Conditions

STRIPING ENHANCEMENTS
SCALE: N.T.S.