

RESOLUTION NO. _____

A RESOLUTION AUTHORIZING THE ADMINISTRATOR FOR THE DEPARTMENT OF TRANSPORTATION TO ENTER INTO A PARTNERSHIP AGREEMENT WITH BUZZI-UNICEM USA, PROJECT NO. T-15-025-803, FOR THE PROPERTY LOCATED AT 1200 SUCK CREEK ROAD AND TO ACCEPT A CONTRIBUTION OF TWENTY-NINE THOUSAND FIVE HUNDRED SIXTY DOLLARS (\$29,560.00) TOWARDS THE COST OF TRAFFIC SIGNAL IMPROVEMENT.

BE IT RESOLVED BY THE CITY COUNCIL OF THE CITY OF CHATTANOOGA, it is hereby authorizing the Administrator for the Department of Transportation to enter into a Partnership Agreement with Buzzi-Unicem USA, Project No. T-15-025-803, for the property located at 1200 Suck Creek Road and to accept a contribution of \$29,560.00 towards the cost of traffic signal improvement.

ADOPTED: _____, 2015

/mem

City of Chattanooga



Resolution/Ordinance Request Form

Date Prepared: August 6, 2015

Preparer: Kevin Comstock

Department: Transportation

Brief Description of Purpose for Resolution/Ordinance: Res./Ord. # _____ Council District # 1

A resolution authorizing the Administrator for the Department of Transportation to enter into a Partnership Agreement, Project No. T-15-025-803, with Buzzi-Unicem USA for the property located at 1200 Suck Creek Road and to accept a contribution of \$29,560.00 towards the cost of traffic signal improvement.

Name of Vendor/Contractor/Grant, etc.	<u>Buzzi-Unicem USA</u>	New Contract/Project? (Yes or No)	<u>Yes</u>
Total project cost \$	<u>29,560.00</u>	Funds Budgeted? (YES or NO)	<u>N/A</u>
Total City of Chattanooga Portion \$	<u>N/A</u>	Provide Fund	<u>4022</u>
City Amount Funded \$	<u>N/A</u>	Provide Cost Center	<u>P20303</u>
New City Funding Required \$	<u>N/A</u>	Proposed Funding Source if not budgeted	_____
City's Match Percentage %	<u>N/A</u>	Grant Period (if applicable)	_____

List all other funding sources and amount for each contributor.

<u>Amount(s)</u>	<u>Grantor(s)</u>
<u>\$29,560.00</u>	<u>Buzzi-Unicem USA</u>
_____	_____
\$ _____	_____

Agency Grant Number _____

CFDA Number if known _____

Other comments: (Include contingency amount, contractor, and other information useful in preparing resolution)

Approved by: 
DESIGNATED OFFICIAL/ADMINISTRATOR

Reviewed by: FINANCE OFFICE

Please submit completed form to @budget, City Attorney and City Finance Officer

Revised: October, 2011

PARTNERSHIP AGREEMENT

T-15-025-803

The City of Chattanooga and Buzzi-Unicem USA agree to enter into a Partnership Agreement for the property located at 1200 Suck Creek Road; this agreement shall be known as Project No. T-15-025-803. The City and Buzzi-Unicem USA agree that each party has certain responsibilities to make this project succeed. The following responsibilities of each party are as follows:

Buzzi-Unicem Responsibilities:

Buzzi Unicem USA shall be responsible for the cost of the following items:


	Description	QTY	Unit	Cost	Extension
1	3-Section Heads	8	ea	\$ 520.00	\$ 4,160.00
2	35' Wooden Poles	8	ea	\$ 300.00	\$ 2,400.00
3	Signal Ahead signs with flashing beacons	2	ea	\$ 400.00	\$ 800.00
4	Electrical Service Installation	1	ea	\$ 500.00	\$ 500.00
5	Micro-wave radar vehicle detection	2	ea	\$ 1,000.00	\$ 2,000.00
6	Signal Cabinet Base	1	ea	\$ 500.00	\$ 500.00
7	3/C Cable	2000	lf	\$ 0.35	\$ 700.00
8	5/C Cable	1000	lf	\$ 0.50	\$ 500.00
9	"M" Signal Cabinet	1	ea	\$ 13,000.00	\$ 13,000.00
10	Span Wire Mounting Hardware for signal and advance warning	1	ls	\$ 2,500.00	\$ 2,500.00
11	New signing and pavement markings	1	ls	\$ 2,500.00	\$ 2,500.00
					\$ 29,560.00

1. Buzzi Unicem USA shall provide a check for the materials to be purchased made payable to the City of Chattanooga, prior to City ordering such material.
2. Pricing is based on Tennessee Department of Transportation Average unit pricing 2014. This opinion of probable costs serves as a reference and costs may vary. Buzzi Unicem USA will be responsible for any and all cost overruns.
3. Any landscaping modifications around the poles and cabinet with the locations mutually agreeable by both parties.

City Responsibilities:

1. Provide the labor and construction equipment for the installation of a span mounted signalized intersection. Labor and equipment for boring not included.
2. Engineering layout for the project.
3. Control cabinet and equipment in the cabinet, cabinet base and meter installation.
4. Signal heads.
5. Cable and wire for the operation of the signals.
6. Equipment and materials for detection.
7. Cost of grinding out lines and installing new lines, stop bars and arrows.
8. Roadway signs and pavement marking installation.
9. Cost of power and maintenance of the intersection after installation, except for those items otherwise specified for maintenance by Buzzi Unicem USA

Y:\Traffic\Signal & ITS\Signal Plan AutoCAD Files\Suck Creek Rd.dwg Jun 19, 2015 - 9:39am, doyle_k

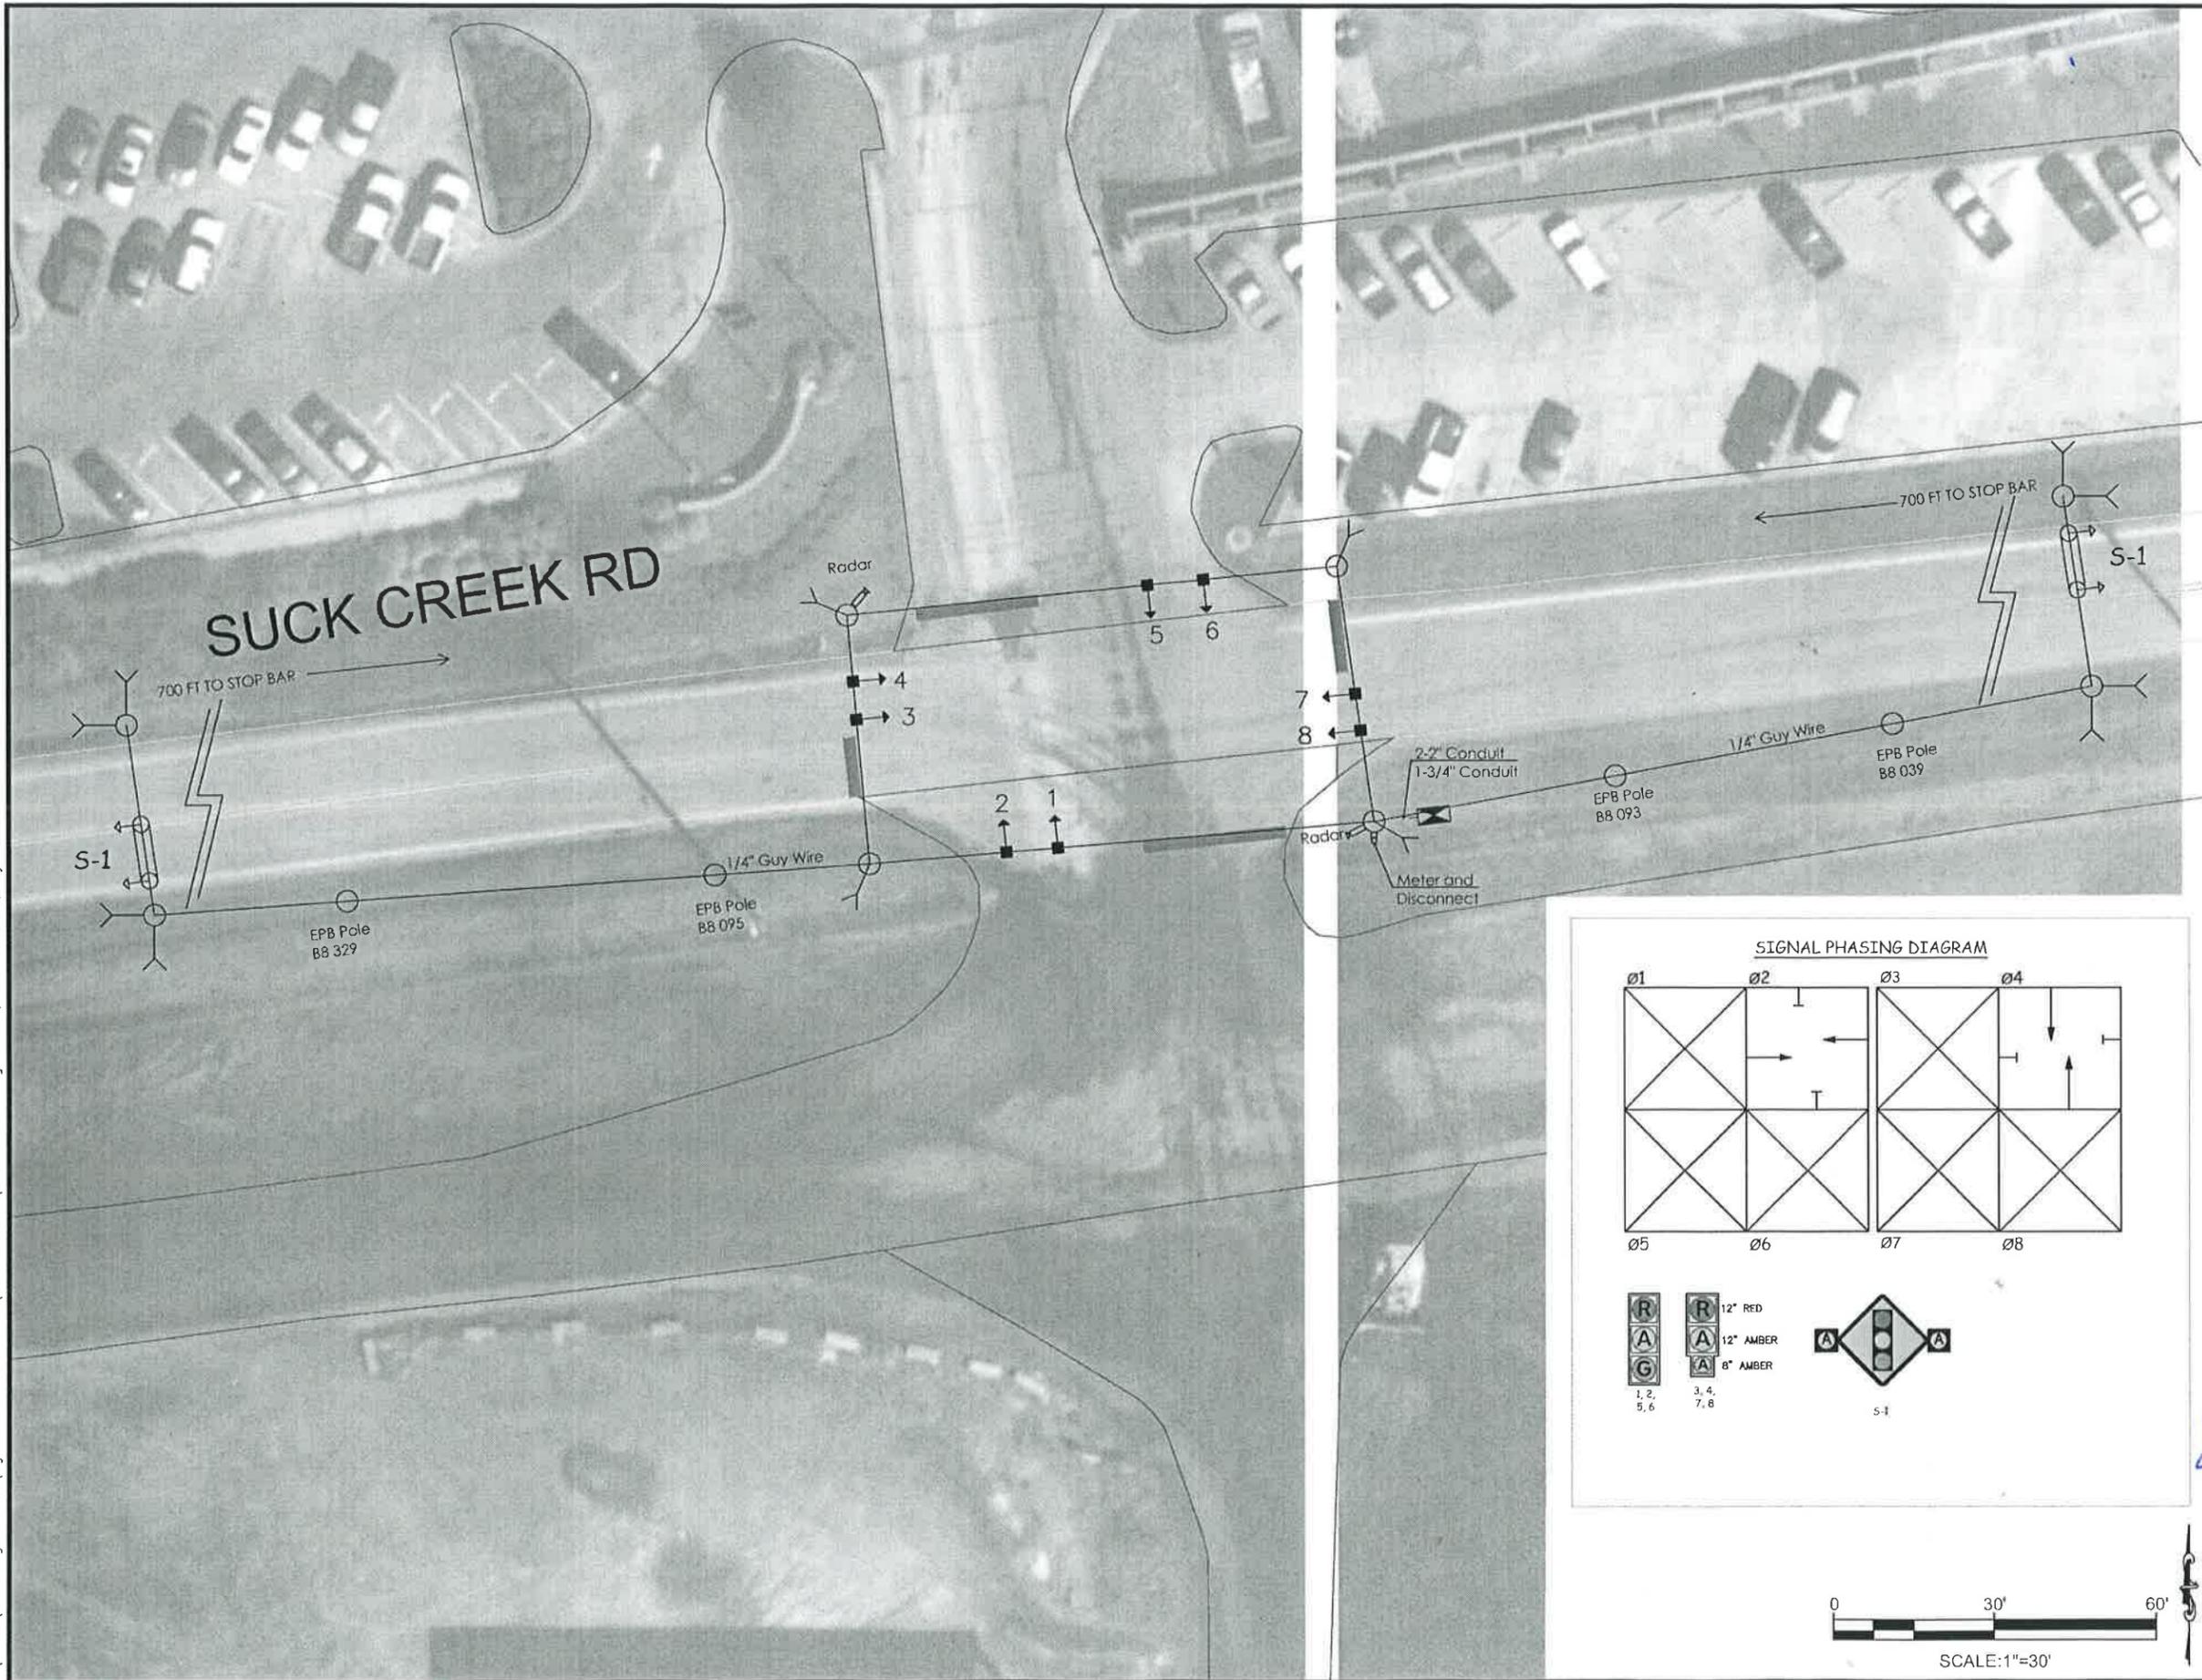

CITY OF CHATTANOOGA
TRANSPORTATION DEPARTMENT

ADMINISTRATOR:
BLYTHE BAILEY
CITY TRAFFIC ENGINEER:
JOHN VAN WINKLE

#	DATE	REVISION	DES	SIG.
0				

SUCK CREEK RD
Signal Detail

CONTRACT#	
SCALE:	1" = 30'
DRAWN:	KAD
DESIGN:	
CHECKED:	



Signal Detail
SHEET: 1 OF 1

