

First Reading July 9, 2013
Second Reading July 16, 2013

MR-2013-078
City of Chattanooga
c/o Bill Payne

ORDINANCE NO. 12737

AN ORDINANCE CLOSING AND ABANDONING A PORTION OF THE NORTHERN RIGHT-OF-WAY OF THE 5300 BLOCK OF MOUNTAIN CREEK ROAD, SUBJECT TO CERTAIN CONDITIONS.

SECTION 1. BE IT ORDAINED BY THE CITY COUNCIL OF THE CITY OF CHATTANOOGA, TENNESSEE, That a portion of the northern right-of-way of the 5300 block of Mountain Creek Road, more particularly described herein, and as shown on the maps attached hereto and made a part hereof by reference, be and is hereby closed and abandoned:

Abandonment of a portion of the northern right-of-way of the 5300 block of Mountain Creek Road located between the south line of Tax Map 099-001 and the north line of the public side walk running parallel to said right-of-way some 365.36 feet. Tax Map No. 099-001.

SECTION 2. BE IT FURTHER ORDAINED, That this closure and abandonment shall be subject to an easement for EPB, Comcast, and AT&T Southeast.

SECTION 3. BE IT FURTHER ORDAINED, That this Ordinance shall take effect two

(2) weeks from and after its passage.


Passed on second and final reading July 16, 2013.

Yusuf Habem
CHAIRPERSON

APPROVED: DISAPPROVED:

Andy Beal
MAYOR

/mms

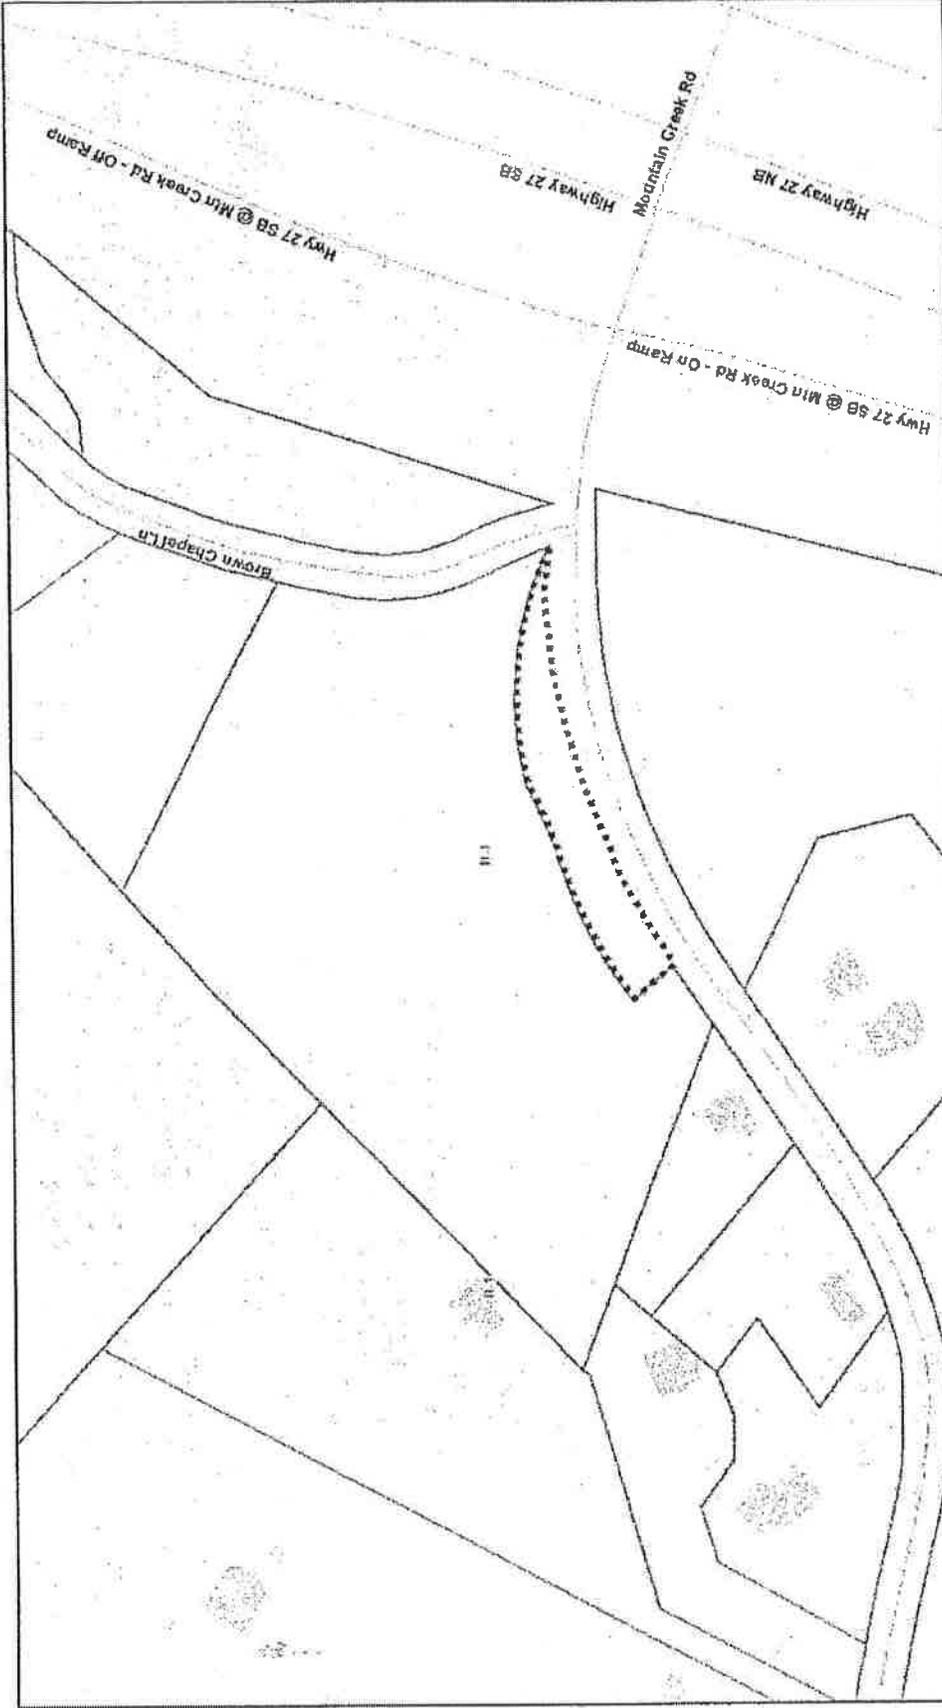

MR 2013-078 Abandonment of a northern portion of the 5300 block of Mountain Creek Rd Right-of-Way




180 ft



Cherokee Hamilton County Regional Planning Agency





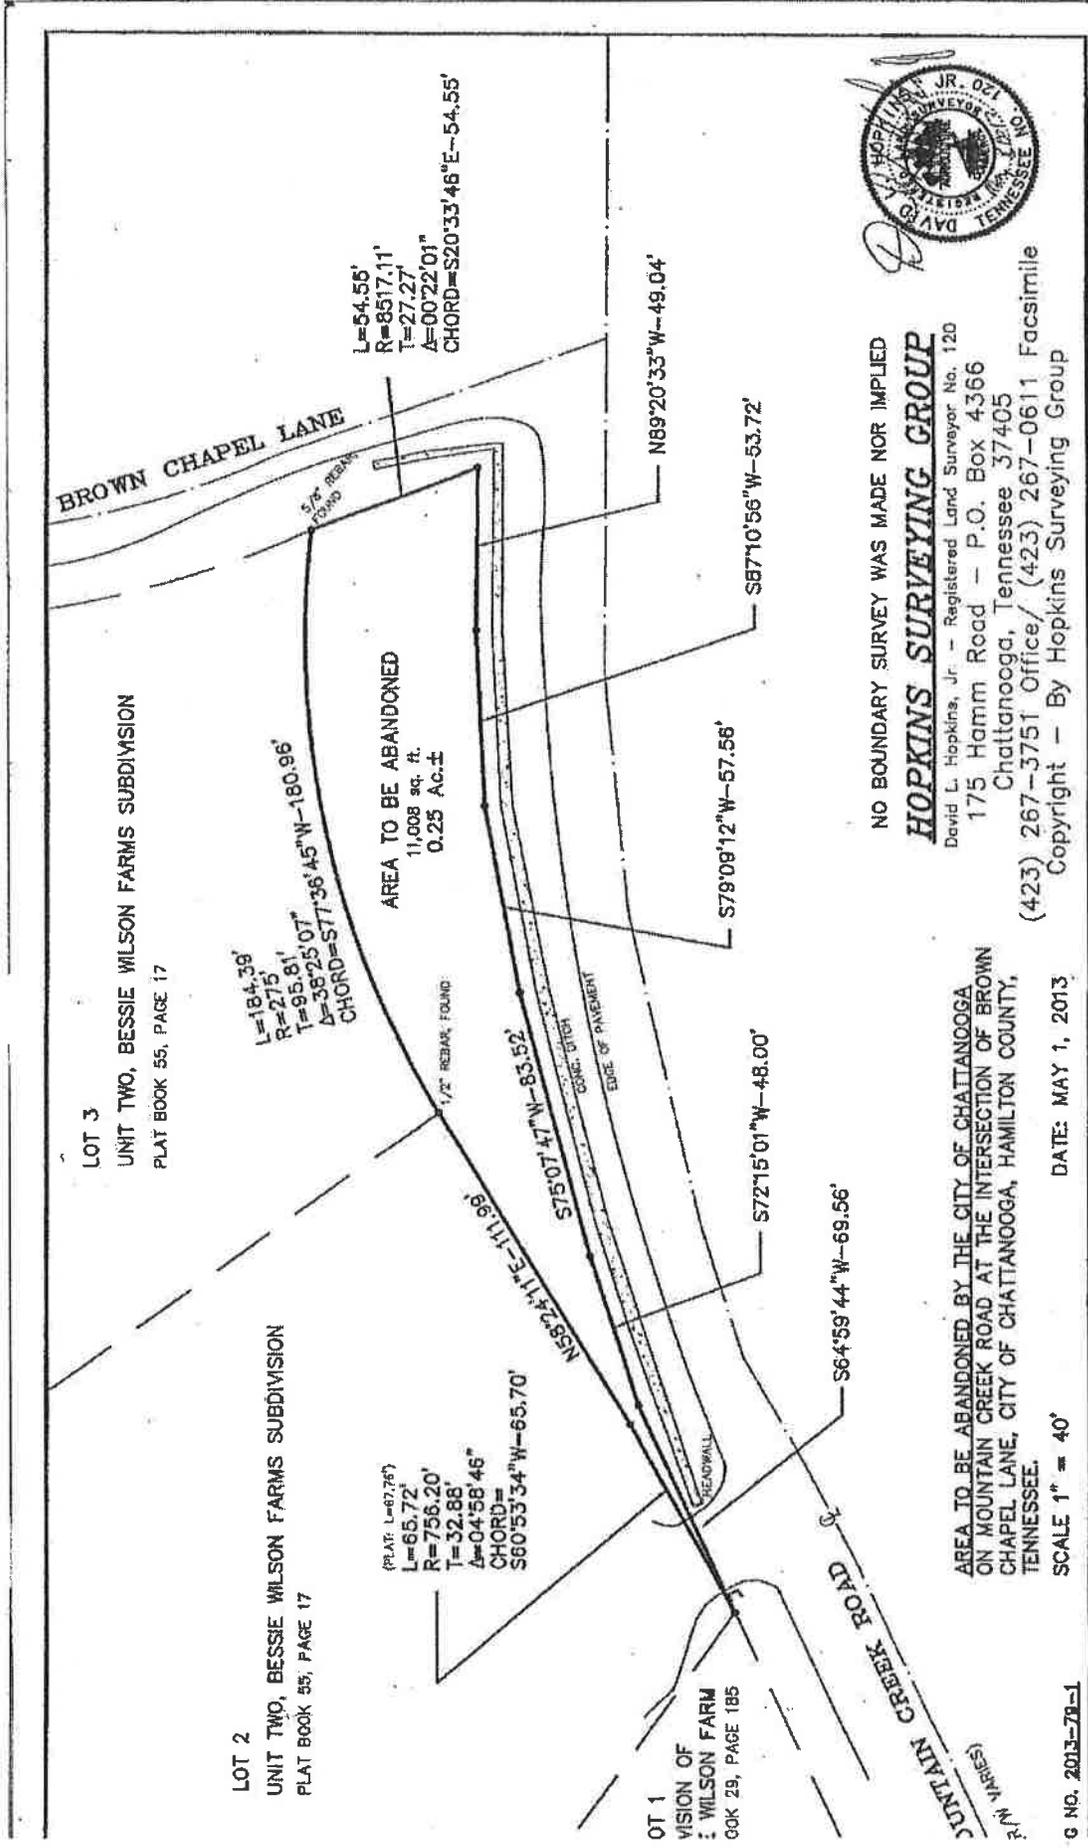

NO BOUNDARY SURVEY WAS MADE NOR IMPLIED
HOPKINS SURVEYING GROUP
 David L. Hopkins, Jr. - Registered Land Surveyor No. 120
 175 Hamm Road - P.O. Box 4366
 Chattanooga, Tennessee 37405
 (423) 267-3751 Office / (423) 267-0611 Facsimile
 Copyright - By Hopkins Surveying Group

G. NO. 2013-78-1
 DATE: MAY 1, 2013
 SCALE 1" = 40'

2013-078