

**First Reading: September 4, 2018**  
**Second Reading: September 11, 2018**

MR-2017-110  
D.L. Enterprises  
District 3  
Planning Version

ORDINANCE NO. 13364

AN ORDINANCE CLOSING AND ABANDONING A SEWER EASEMENT LOCATED AT 5565 CASSANDRA SMITH, AS DETAILED ON THE ATTACHED MAP, SUBJECT TO CERTAIN CONDITIONS.

---

SECTION 1. BE IT ORDAINED BY THE CITY COUNCIL OF THE CITY OF CHATTANOOGA, TENNESSEE, That a sewer easement located at 5565 Cassandra Smith, as detailed on the attached map, be and is hereby closed and abandoned:

Abandonment of a 20 foot wide sewer easement beginning at MH S100M001, thence northeastwardly some 335 feet to MH S100L028. Tax Map No. 100-063-05.

SECTION 2. BE IT FURTHER ORDAINED, That the abandonment of said easement be approved as modified, subject to relocation as approved by the City Engineer.

SECTION 3. BE IT FURTHER ORDAINED, That this Ordinance shall take effect two (2) weeks from and after its passage.

Passed on second and final reading: September 11, 2018

Ken D. Gale  
CHAIRPERSON

APPROVED:  DISAPPROVED:

D. R. [Signature]  
MAYOR

/mem

MR 2017-0110 Sewer Easement Abandonment



1:2,257


# MR 2017-0110 Sewer Easement Abandonment



1:2,257

217-110


JUN 26 2017

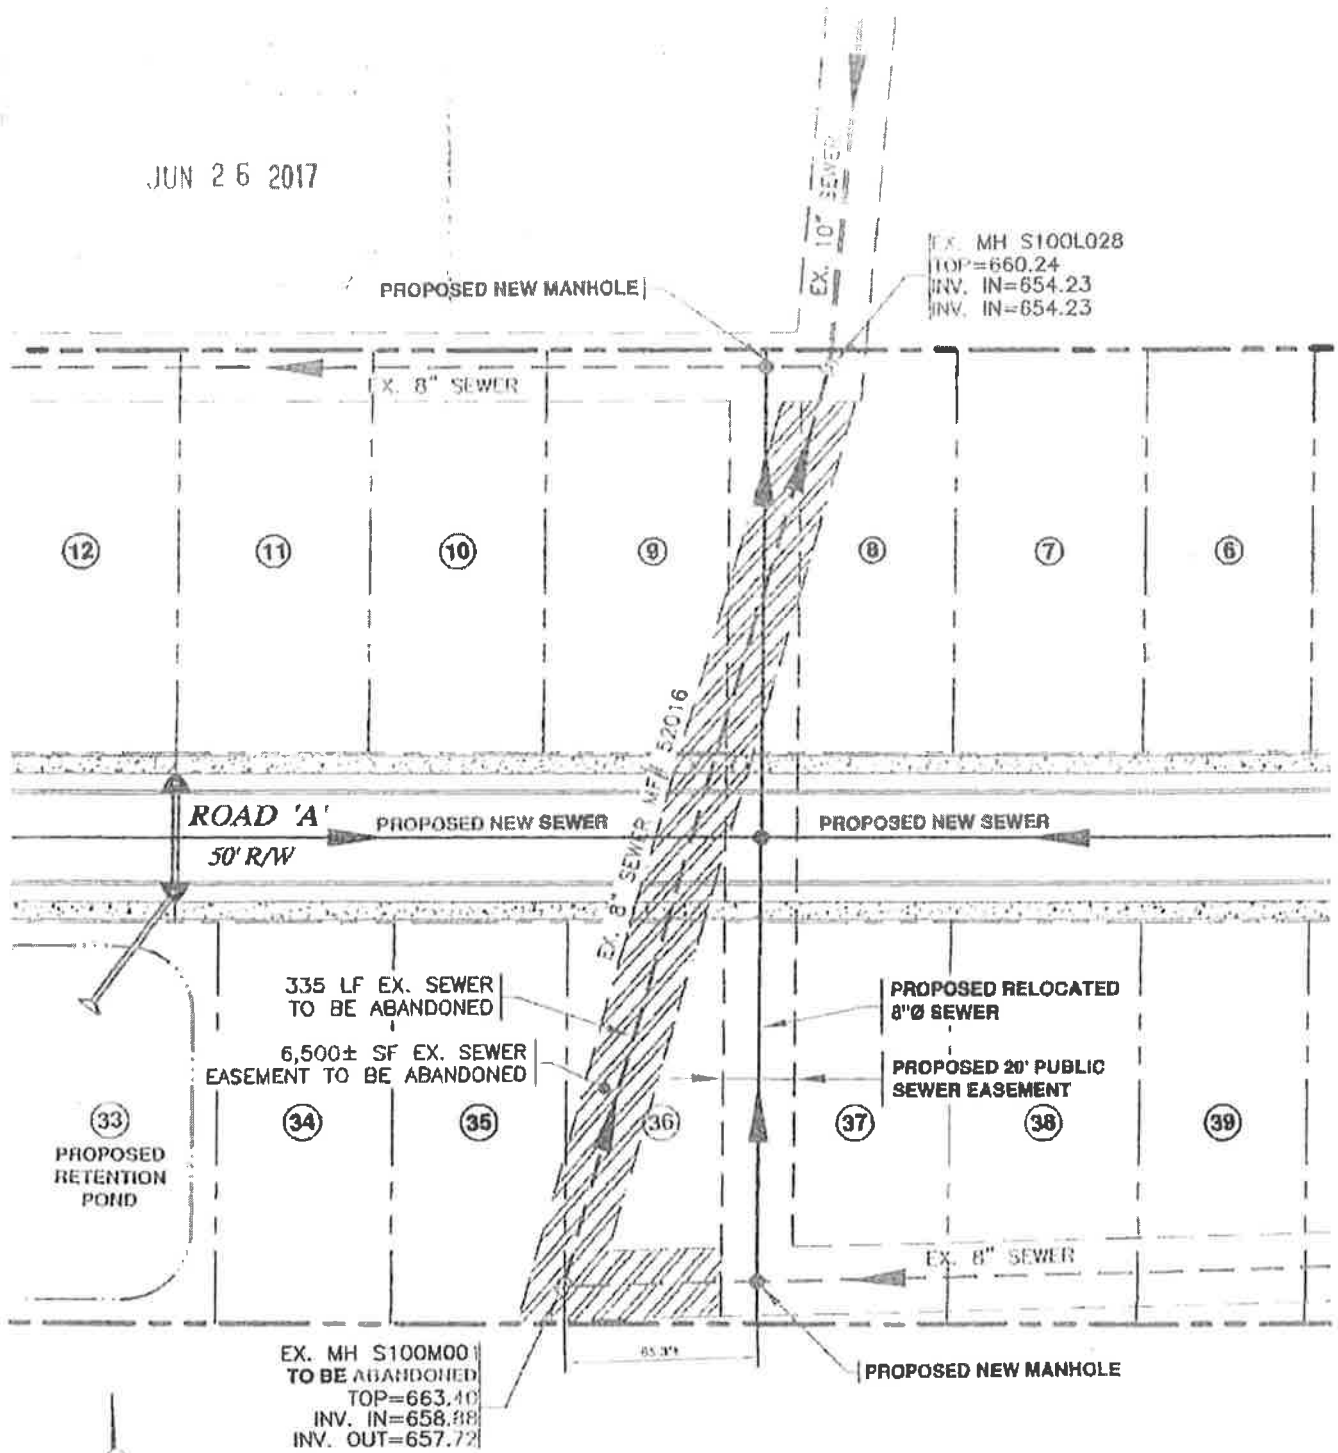

### SEWER ABANDONMENT EXHIBIT

GRAPHIC SCALE



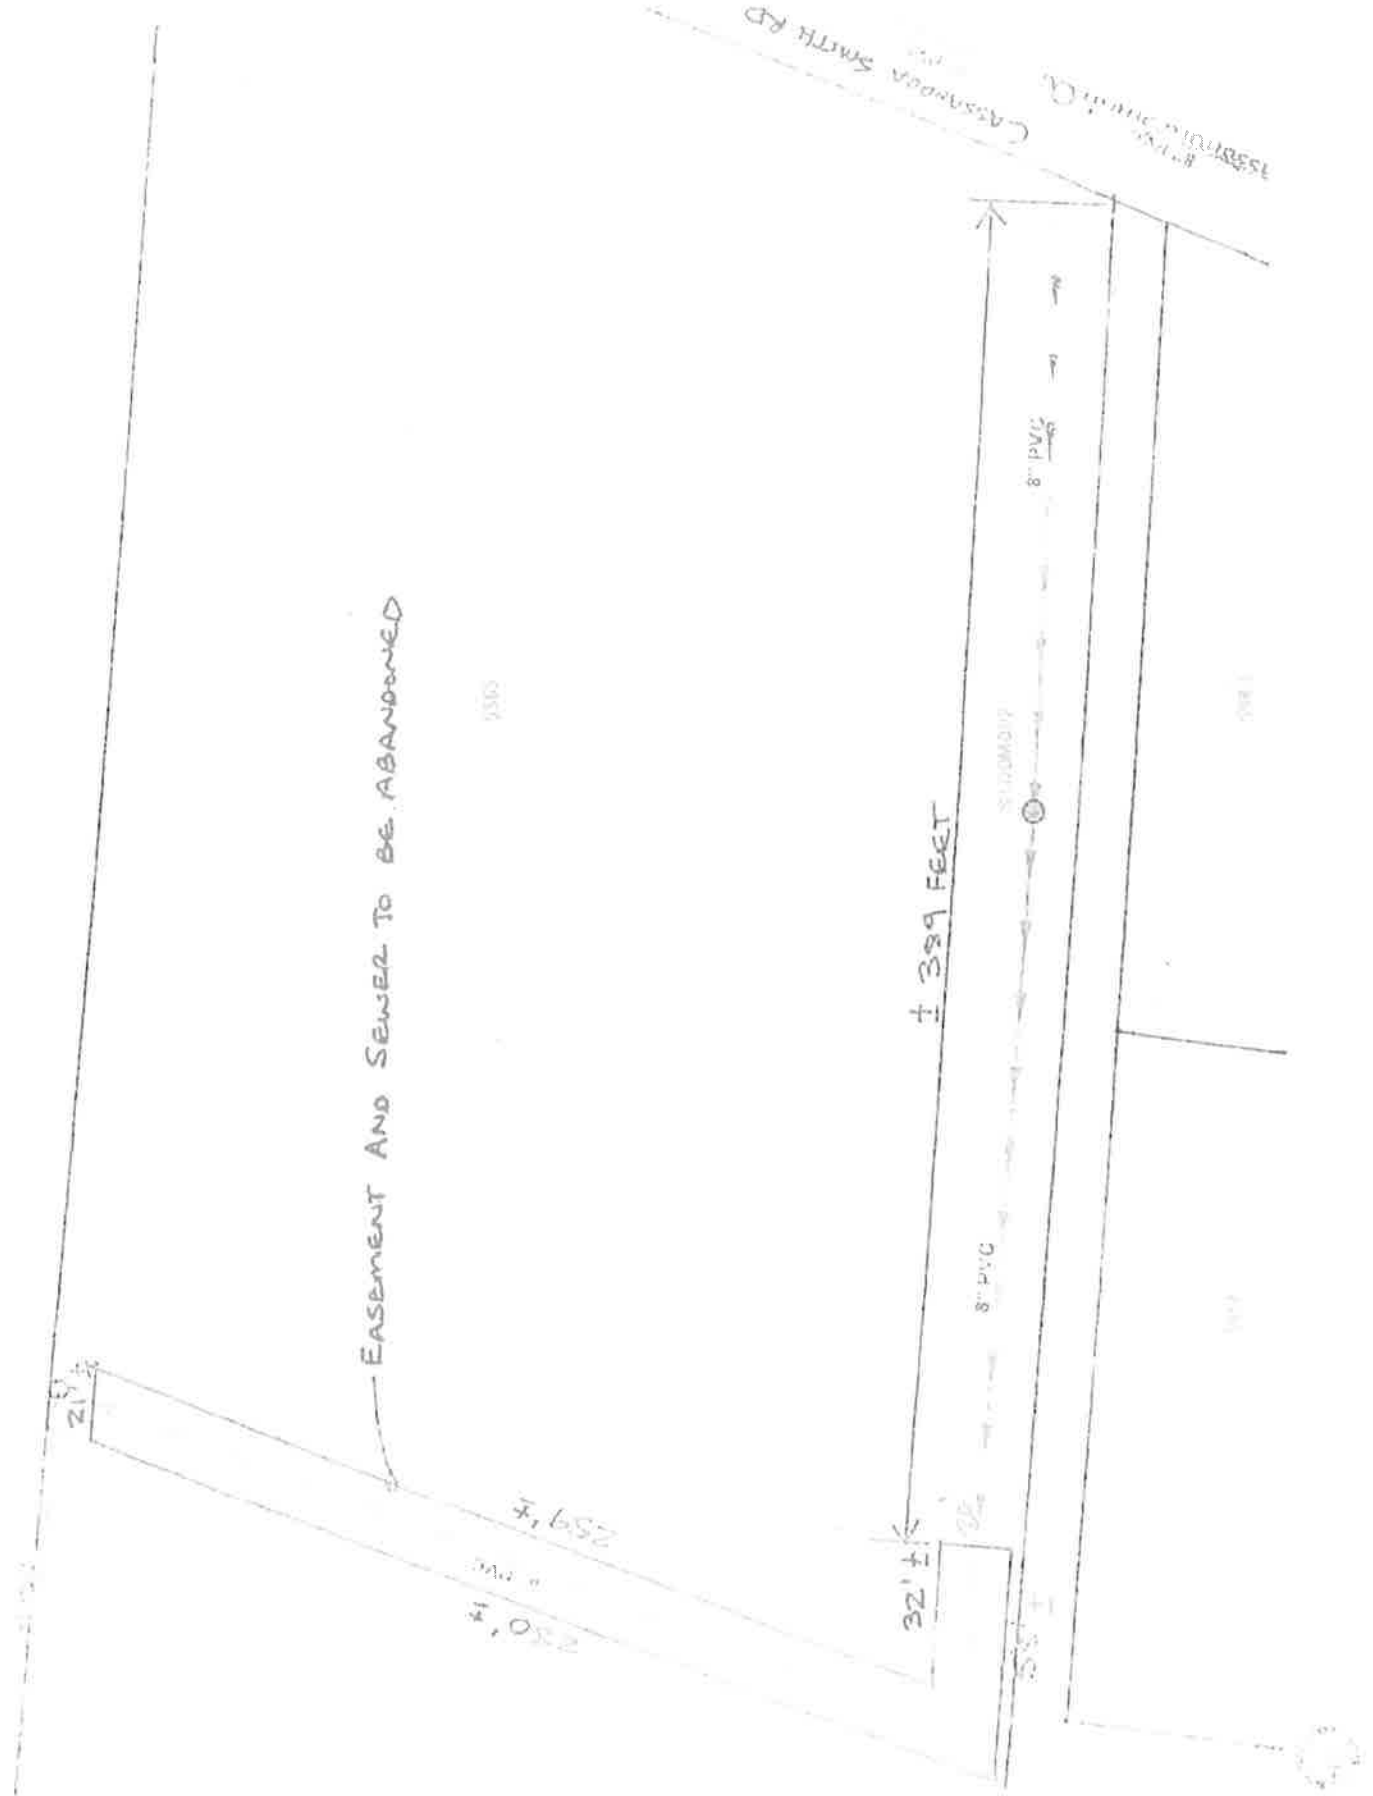

EASEMENT AND SEWER TO BE ABANDONED

± 389 FEET

32' ±

8\" PVC

8\" PVC

S1100M319

S50 I

21' ±

41,032

7,652

CASSANDRA SMITH RD  
15570012

