

ADDENDUM NO. 2

City of Chattanooga
Eastgate Family Justice Center
Derthick Henley & Wilkerson Architects

Date: 21 Sep 2015

File: 2142

The following amendments to the specifications and/or revisions to the drawings shall be a part of the contract documents. Bidders, therefore, shall consider them when preparing cost estimates, and the contractors shall be bound by them.

ON SITE PRE-BID CONFERENCE

A second pre-bid conference is scheduled for Monday, September 28, 2015 at 2:00 PM at the building site, 911 Eastgate Loop, Chattanooga.

A list of attendees of the pre-bid conference on Monday, September 21, 2015 is attached as part of this addendum.

QUESTIONS FROM PROSPECTIVE BIDDERS

Question: Is there any asbestos abatement work involved in this renovation?

Answer: See Section 02 41 00 – Demolition, 2.02 Asbestos Containing Materials. Asbestos has been removed from all areas inside the building but is still found in the roof flashing. The removal procedures are described in this specification section.

DRAWINGS

Sheet A-202 North Reflected Ceiling Plan

Skylight is removed from the scope of work. Alcove in the Atrium and Gallery (Room E109) to be a gypsum board ceiling noted as CN-1.

Reflected Ceiling Plan Legend (8 ½" X 11") Issued as part of this addendum.

Applies to Sheets A-201 and A-202)

Sheet A-300 Building Elevations

Building Elevation Notes

Note EV-7 to read "EIFS aesthetic reveal / control joint – see detail G13/A-301"

Sheet A-310 Canopy and Fence Details – (30" x 42") Reissued as part of this addendum

Locates Green Screen and renames the detail. Note that all Green Screen elements are part of Alternate No. 1.

Sheet A-312 Miscellaneous Site Details - (30" x 42") Reissued as part of this addendum

Illustrates additional Green Screen elevations and details. Landscape plan indicates planting at Green Screens. Note that all Green Screen elements are part of Alternate No. 1.

Sheet A-402 Interior Elevations – (8 ½" x 11") Issued as part of this addendum.

Illustrates a section through the Bear Wall cubbies.

Sheet E-001 Electrical Project Notes and Schedules

General Electrical Project Notes, General Add:

8. Non-metallic cable (NM) will not be allowed
9. All wiring to be in conduit
10. All interior conduit can be EMT
11. MC cable will be allowed for lighting fixture connections.
12. xxMC cable will not be allowed inside finished walls

Sheet E-101 Lighting Plan North

Add two Type 'T' lighting fixtures at Atrium. Connect to and control with track lighting circuit
See the attached drawing:

Addendum No. 2 Partial Lighting Plan (8 ½" x 11") Issued as part of this addendum

ATTENDING PRE-BID CONFERENCE

Bid/Proposal Number: 123030

Renovation of Family Justice Center Eastgate

Opening Date: 10/1/15

Pre-Bid Date: 9/18/15

Name & Company	Email	Phone #	Fax #
<u>Dan Gillespie</u> HL Construction	<u>dan.gillespie@hlconstruction.com</u>	<u>423-464-4506</u>	
<u>Justin Horton</u> Frizzell Construction	<u>JHorton@fcci.com</u>	<u>423-579-0448</u>	
<u>Calvin Ball</u> Tower Construction	<u>calvin.ball@towerconstruction.com</u>	<u>4236292043</u>	<u>4236290146</u>
<u>Bailey Contracting, LLC</u> Aron Pack J&J Contractors	<u>leona.baileycontracting, LLC.com</u>	<u>423-618-6536</u>	<u>1-866-405-7035</u>
<u>Craig Tucciarone</u> Adman Electric Brynston West	<u>Craig@admanelec.com</u>	<u>622-5103</u>	<u>698-0716</u>
<u>Adman Electric</u>	<u>Brynston@admanelec.com</u>	<u>622-5103</u>	
<u>Victor Smith</u> Hebton Const.	<u>victor@hebtonec.com</u>	<u>423/875-8850</u>	<u>423/875-8829</u>
<u>Ashley Elliott</u> DH+W ARCHITECTS	<u>ashleyelliott@dhw-architects.com</u>	<u>423-266-4816</u>	
<u>Bill Wilkerson</u> DH+W ARCHITECTS	<u>bwilk@dhw-architects.com</u>	<u>423-266-4816</u>	

Reflected Ceiling Plan Legend

Sheet A-201, A-202

Not to Scale



2x4 LED Recessed Light Fixture



2x2 LED Recessed Light Fixture



1x4 LED Recessed Light Fixture



Downlight fixture




Indirect/Direct Light Fixture




2x2 Supply Air Diffuser



Sprinkler Head - Concealed Pendant

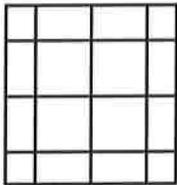


2x2 Lay-In Ceiling Grid

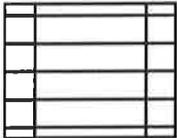

1x4 Lay-In Ceiling Grid




Gypsum Board Ceiling

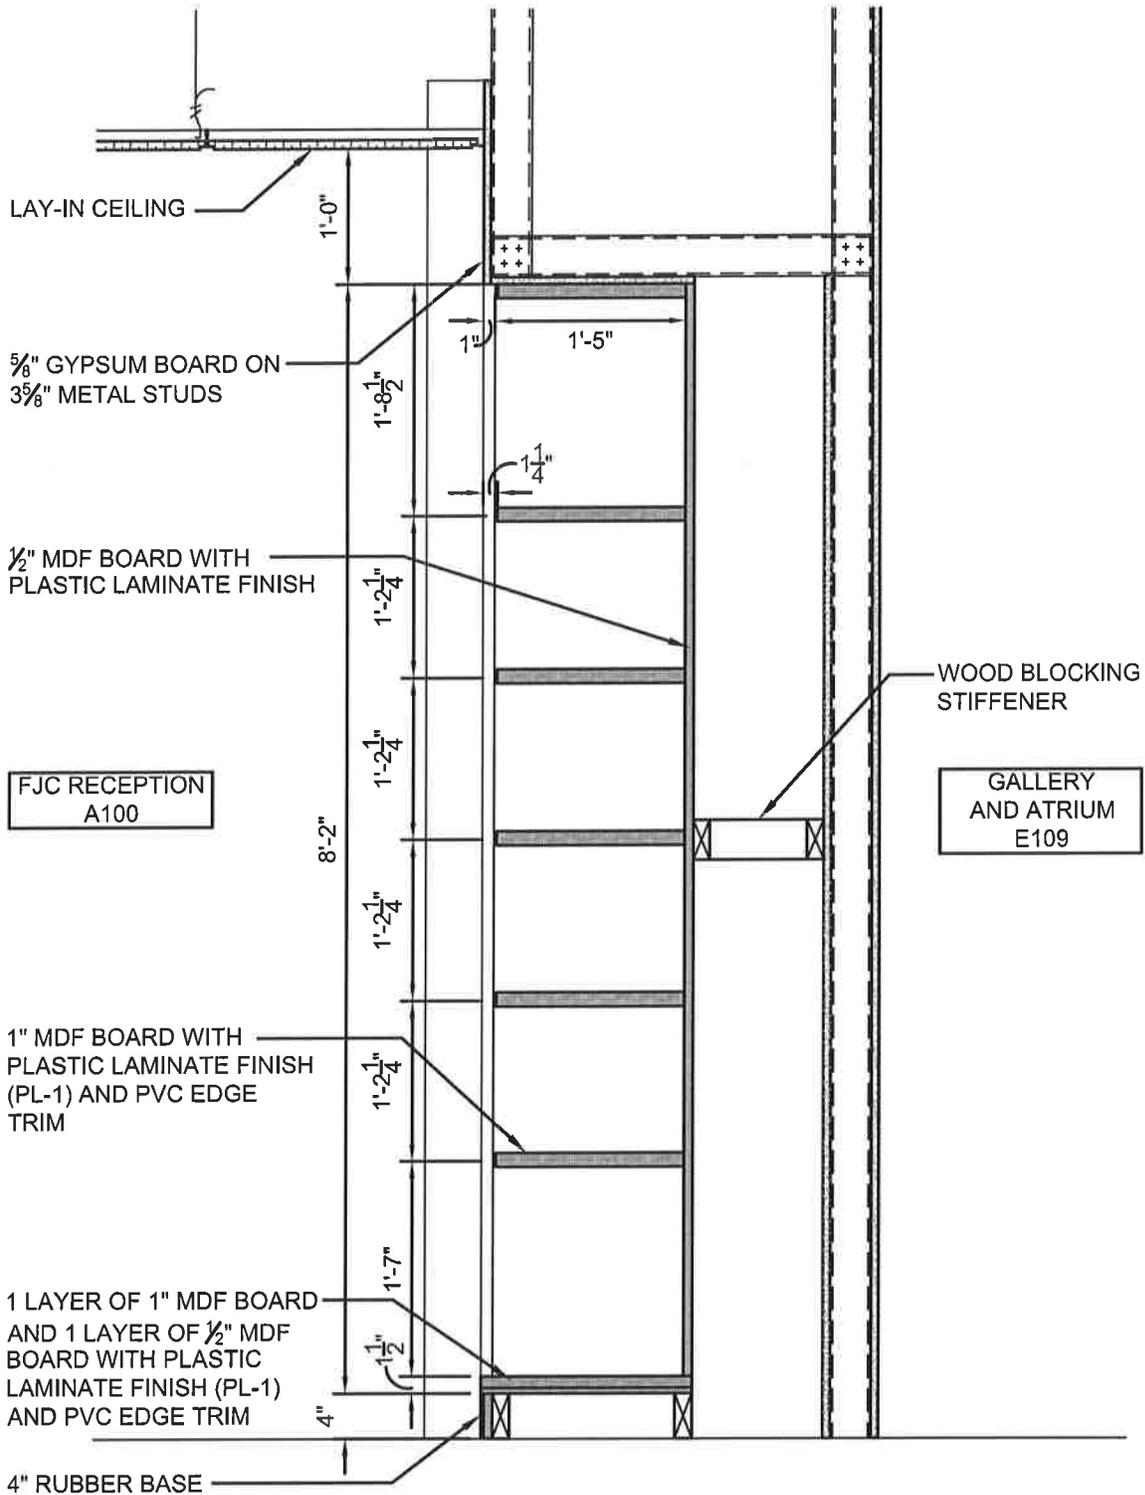

FJC RECEPTION
A100

GALLERY
AND ATRIUM
E109

NOTE:
THIS DRAWING REFERS TO THE SECTION OF
ELEVATION L8 AND L4.
SECTION @ L4 (CAC RECEPCION) SIMILAR.

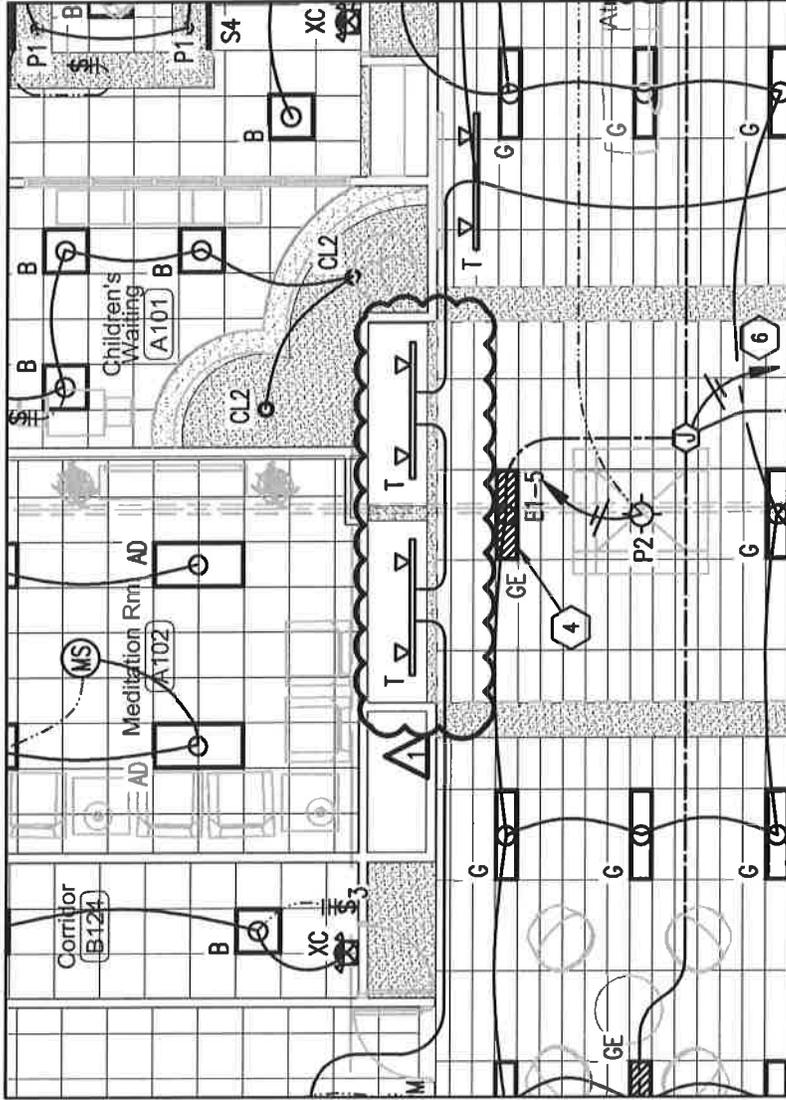

ADDENDUM NO. 2
 PARTIAL LIGHTING PLAN - SOUTH

SCALE: 1/8" = 1'-0"


DATE: 09-21-15



1501 Carter Street | Chattanooga, TN 37402
 423-266-1000 | www.dh&w.com

Eastgate Family
 Justice Center
 Chattanooga, Tennessee
 920 Engage Loop
 Chattanooga, Tennessee
 37411







DATE: SEPTEMBER 8, 2015
 DRAWN: RBC, 2/142
 REVISIONS:
 A Addendum 2 - 9/21/15

 

KEY PLAN



THE
 Canopy and
 Fence Details
 SCALE: AS SHOWN
 SHEET NO. A-310

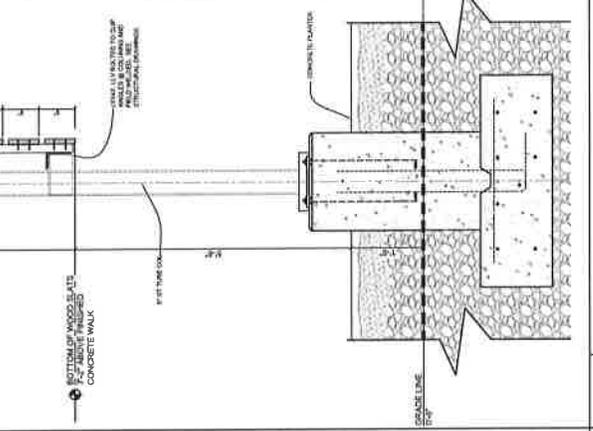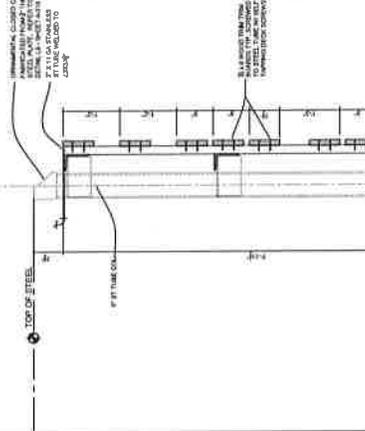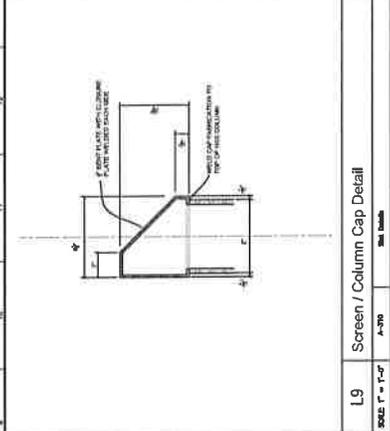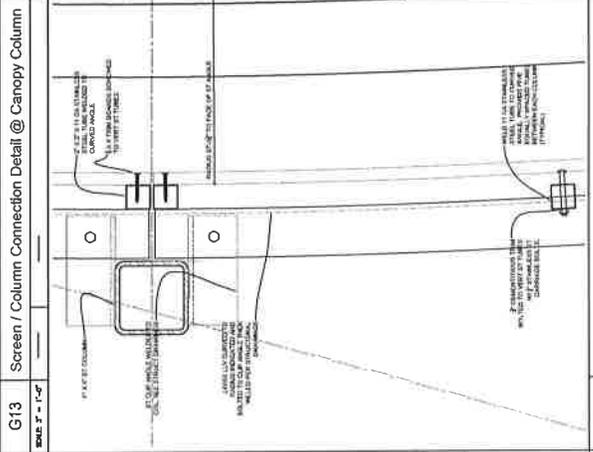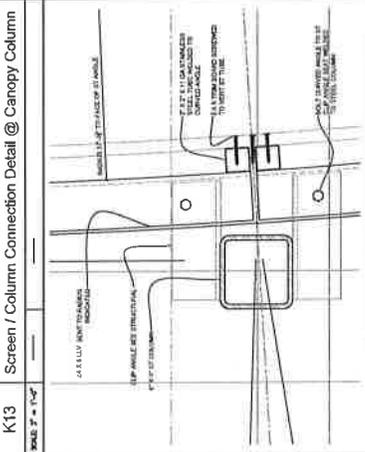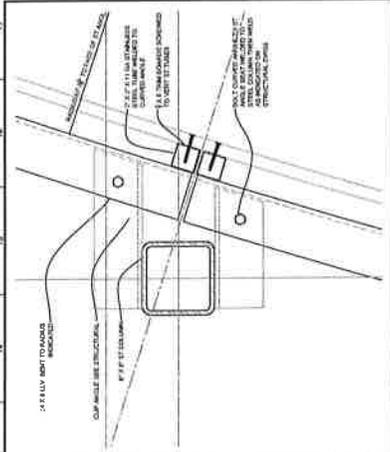


A1	Exterior Canopy Enlarged Plan	SCALE: 1/4" = 1'-0"
A9	Screen / Column Connection Detail	SCALE: 3" = 1'-0"
A13	Screen / Column Connection Detail (typ)	SCALE: 3" = 1'-0"



1001 Center Street | Chattanooga, TN 37403
 423.263.1111 | www.dh&w.com

Eastgate Family Justice Center
 Chattanooga, Tennessee
 920 Ensigne Loop
 Chattanooga, Tennessee
 37411

DATE: SEPTEMBER 8, 2016
 DRAWN: PJC 2142
 PROJECT: 1-97405
 ADDRESS: 1-97415
 ADDRESS: 2-97415

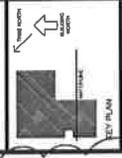

Miscellaneous Site Details
 SCALE: As Shown
 SHEET NO. A-312

