



EXPANSION JOINT DETAIL

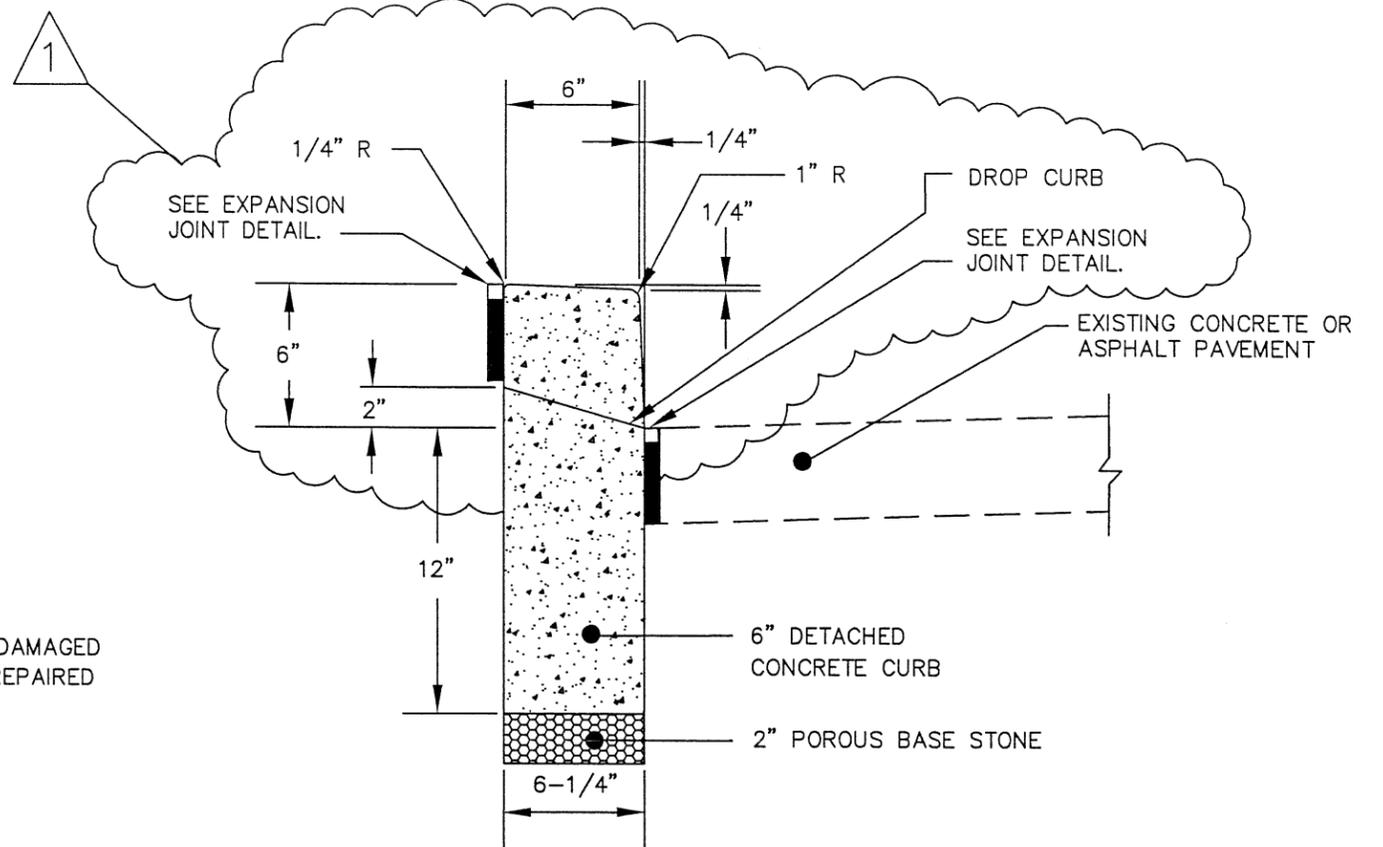


6\"/>

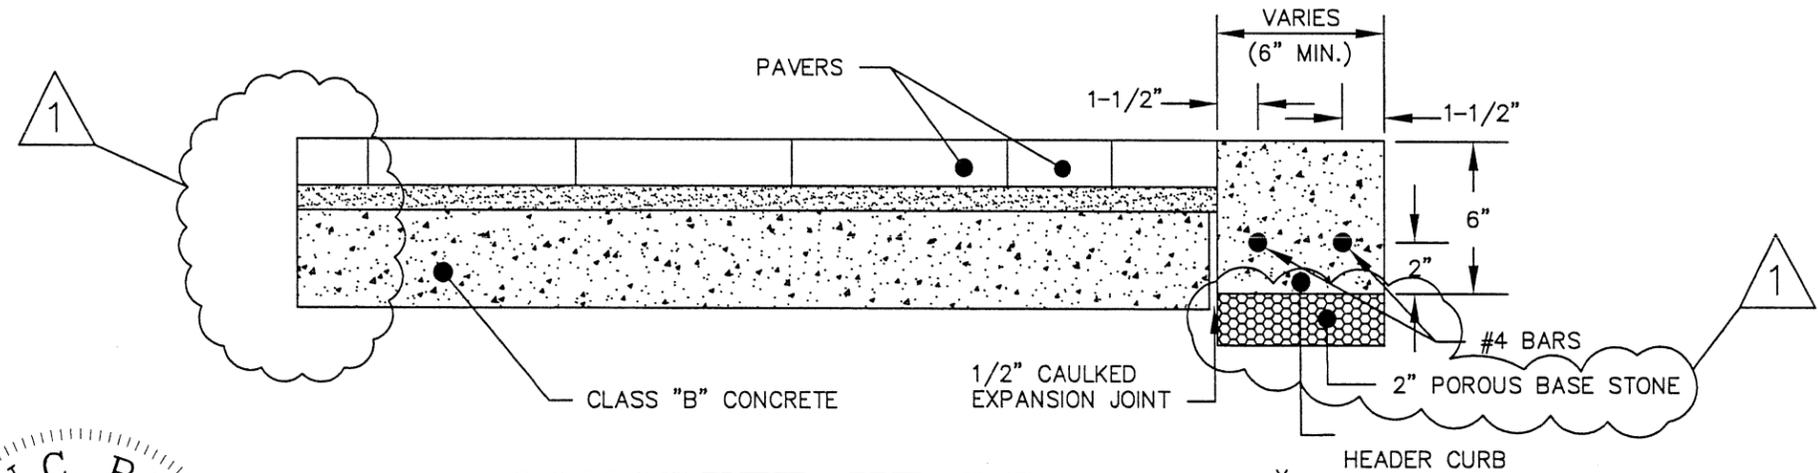

CONCRETE HEADER CURB*

* FOR USE IN SIDEWALK AREAS ONLY

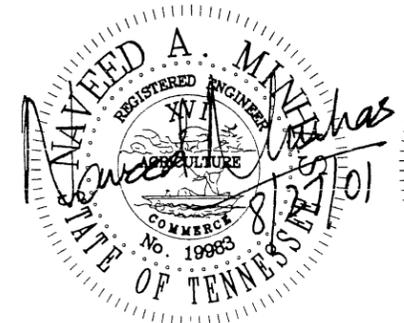

1	REVISIONS AS MARKED OR CLOUDED	8/24/01
0	INITIAL ISSUE	12/10/99
NO.	REVISION	DATE

CITY OF CHATTANOOGA AND HAMILTON COUNTY	
CONCRETE CURBS (6\"/> 	
DATE OF ORIGINAL ISSUE DECEMBER 10, 1999	STANDARD NUMBER: SD-201.01

F:\STDDWGS\Detached_Expansion\detached.dwg